


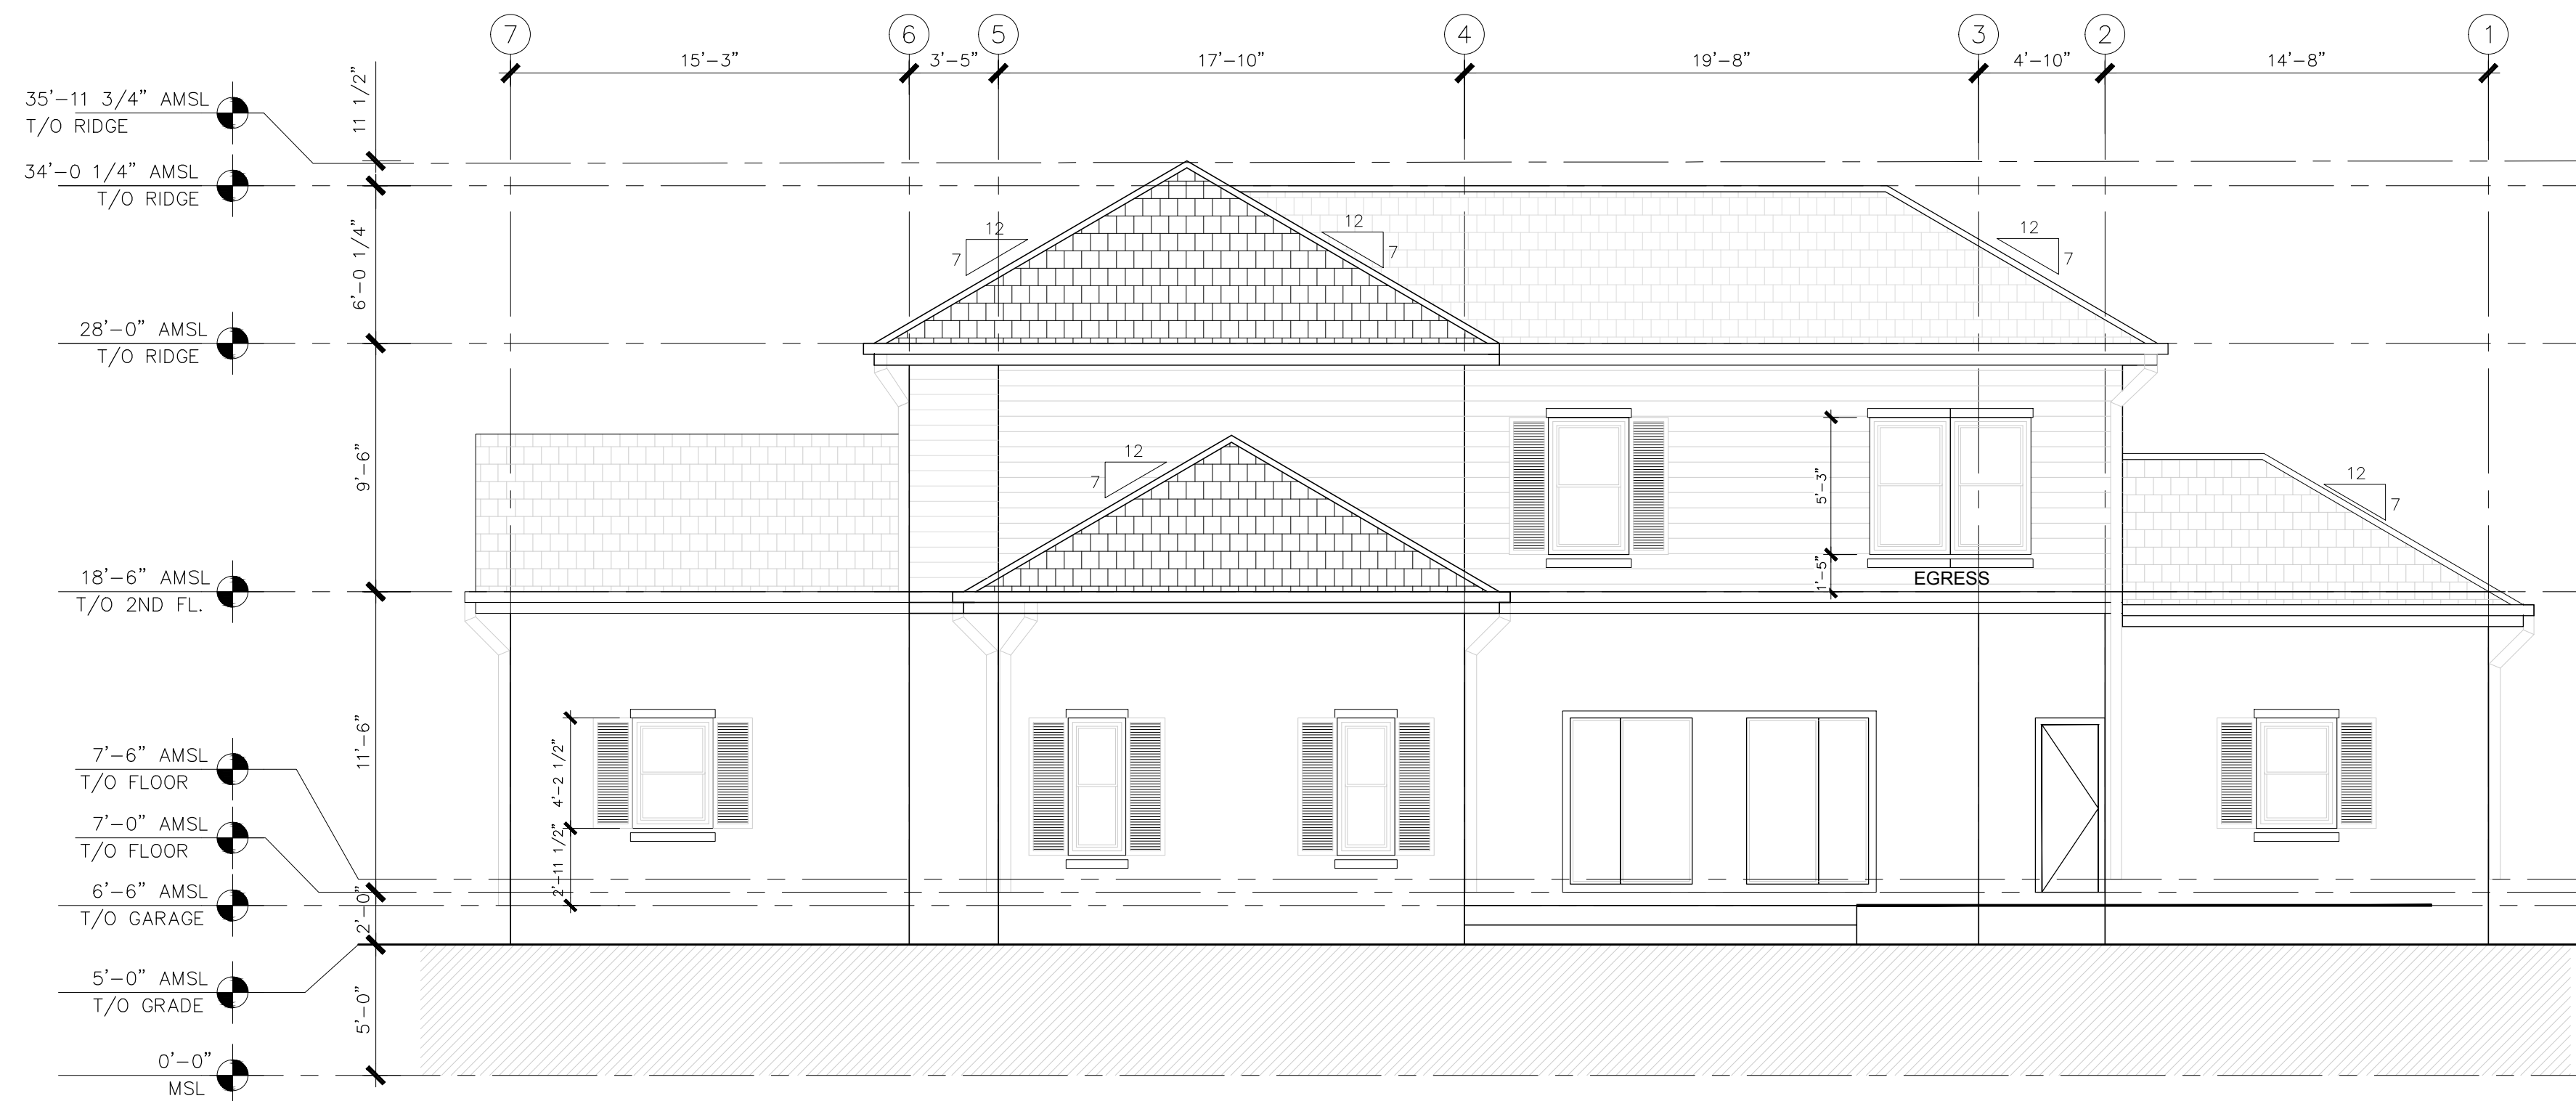

NORTH ELEVATION
SCALE : 3/16"=1'-0"



SOUTH ELEVATION
SCALE : 3/16"=1'-0"

"I HEREBY CERTIFY THAT ALL DIMENSIONS ON THIS PLAN ARE CORRECT."
Signed:.....
Dated:.....

GENERAL NOTES:

DRAWING REVISION:

No: DATE: DESCRIPTION:

PROJECT NAME:

DRAWING NAME:

ELEVATIONS

DRAWN BY: START DATE:

PROJECT #:

DRAWING #: REVISION #: