


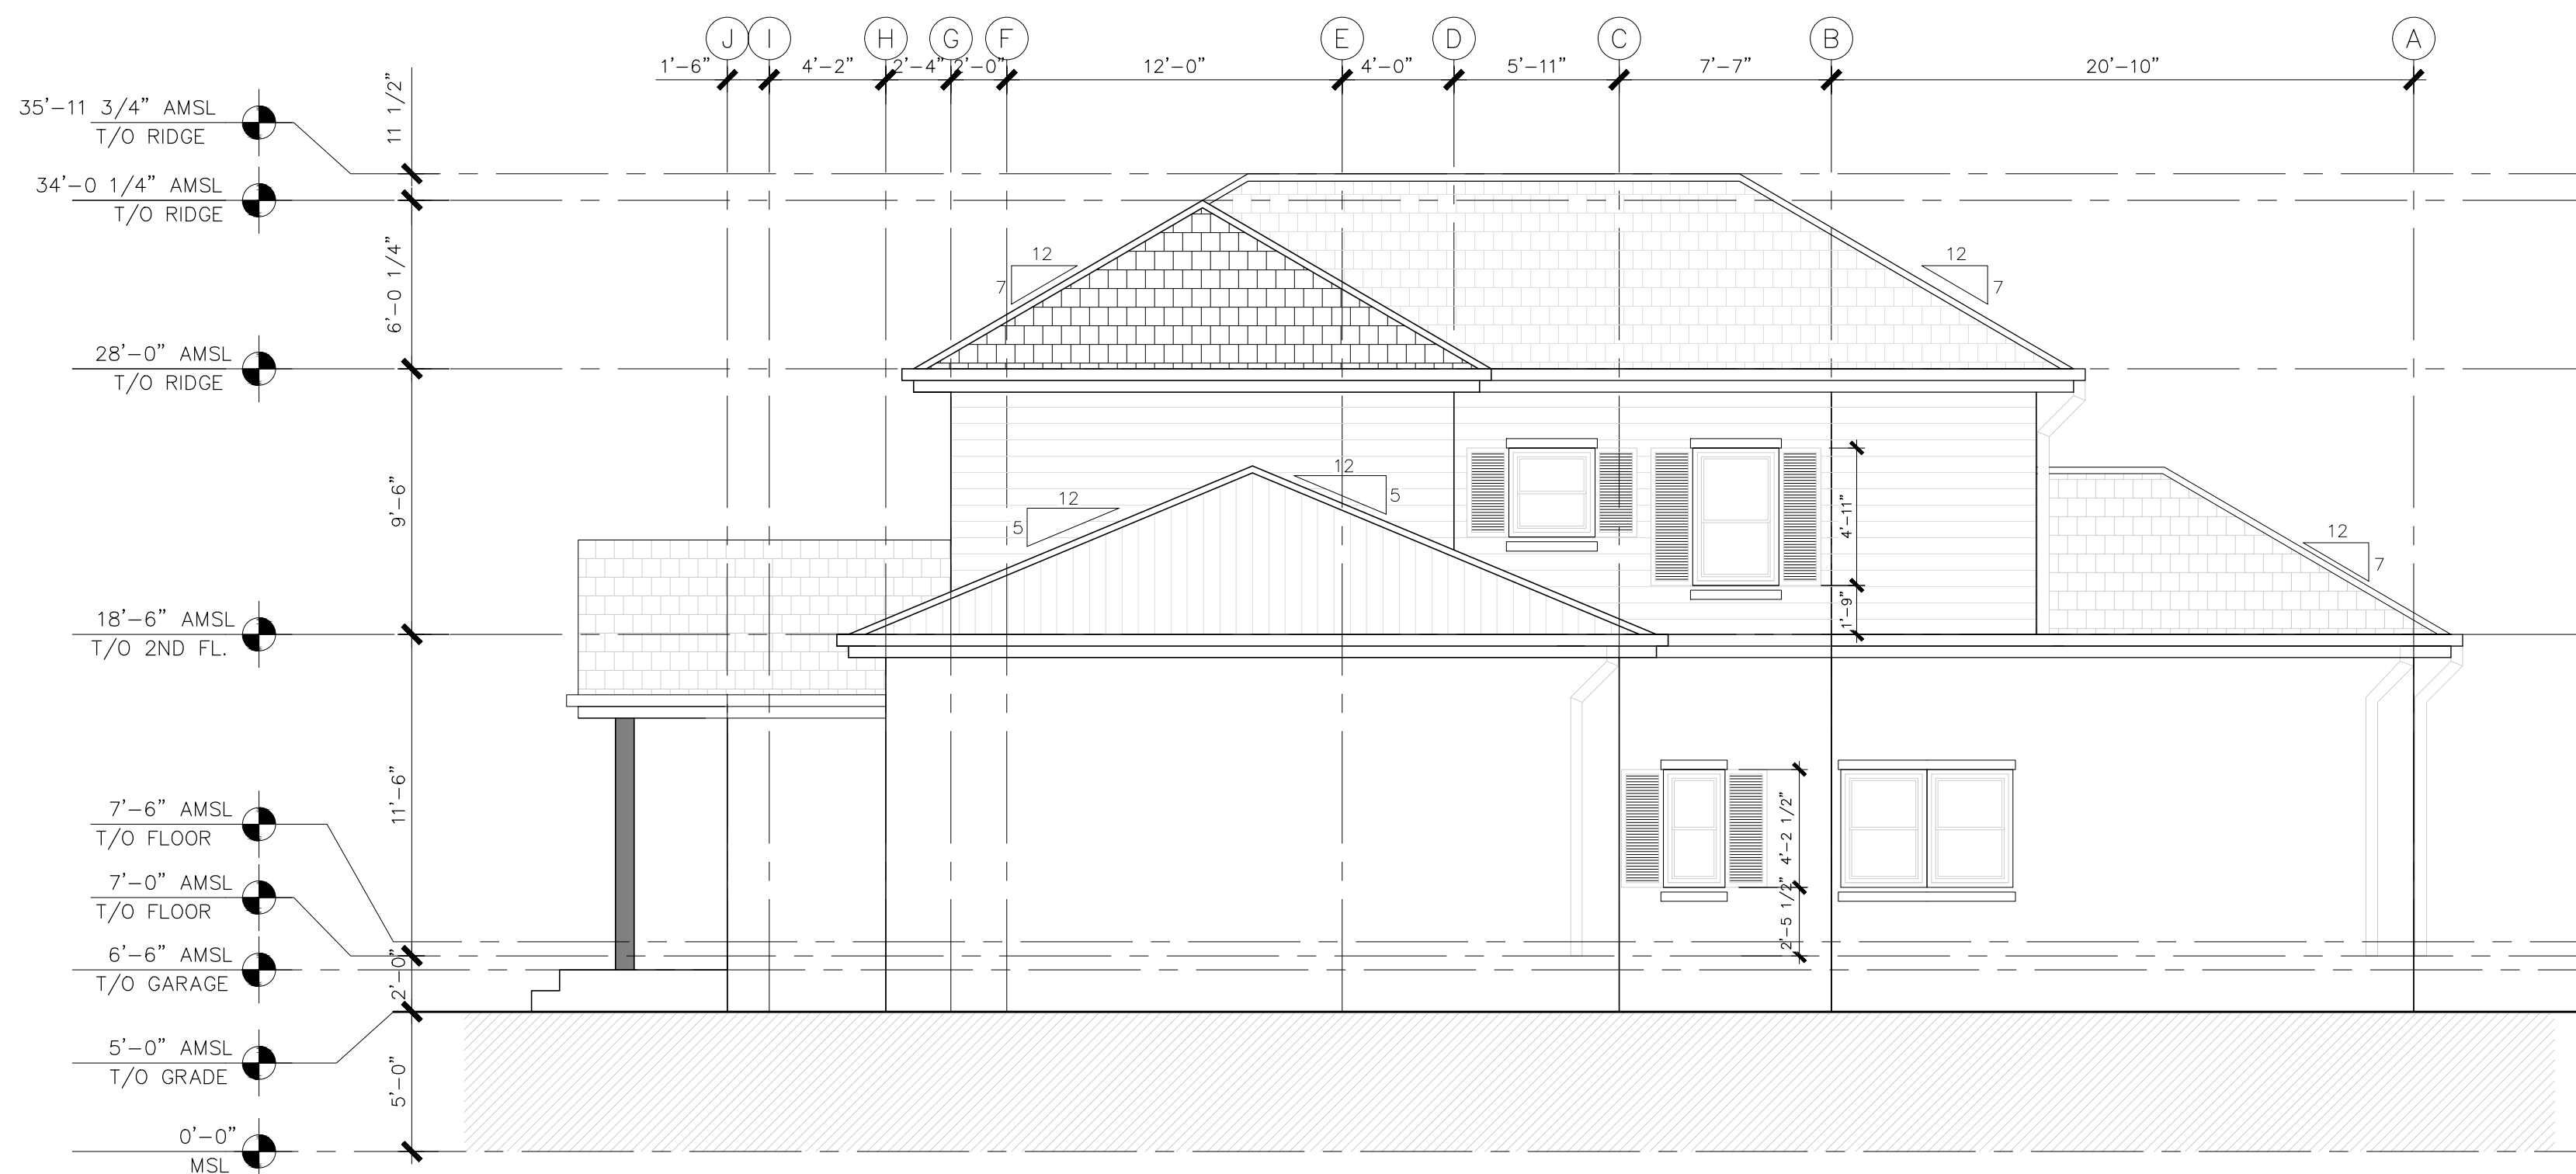

**EAST ELEVATION**  
**SCALE : 3/16"=1'-0"**



**WEST ELEVATION**  
**SCALE : 3/16"=1'-0"**

"I HEREBY CERTIFY THAT ALL DIMENSIONS ON THIS PLAN ARE CORRECT."  
 Signed:.....  
 Dated:.....

**GENERAL NOTES:**

**DRAWING REVISION:**

No: DATE: DESCRIPTION:

PROJECT NAME:

DRAWING NAME:

**ELEVATIONS**

DRAWN BY: START DATE:

PROJECT #:

DRAWING #: REVISION #: