


E F G G1 G2 H H1 H2 H3 I 410

1

2

3

4

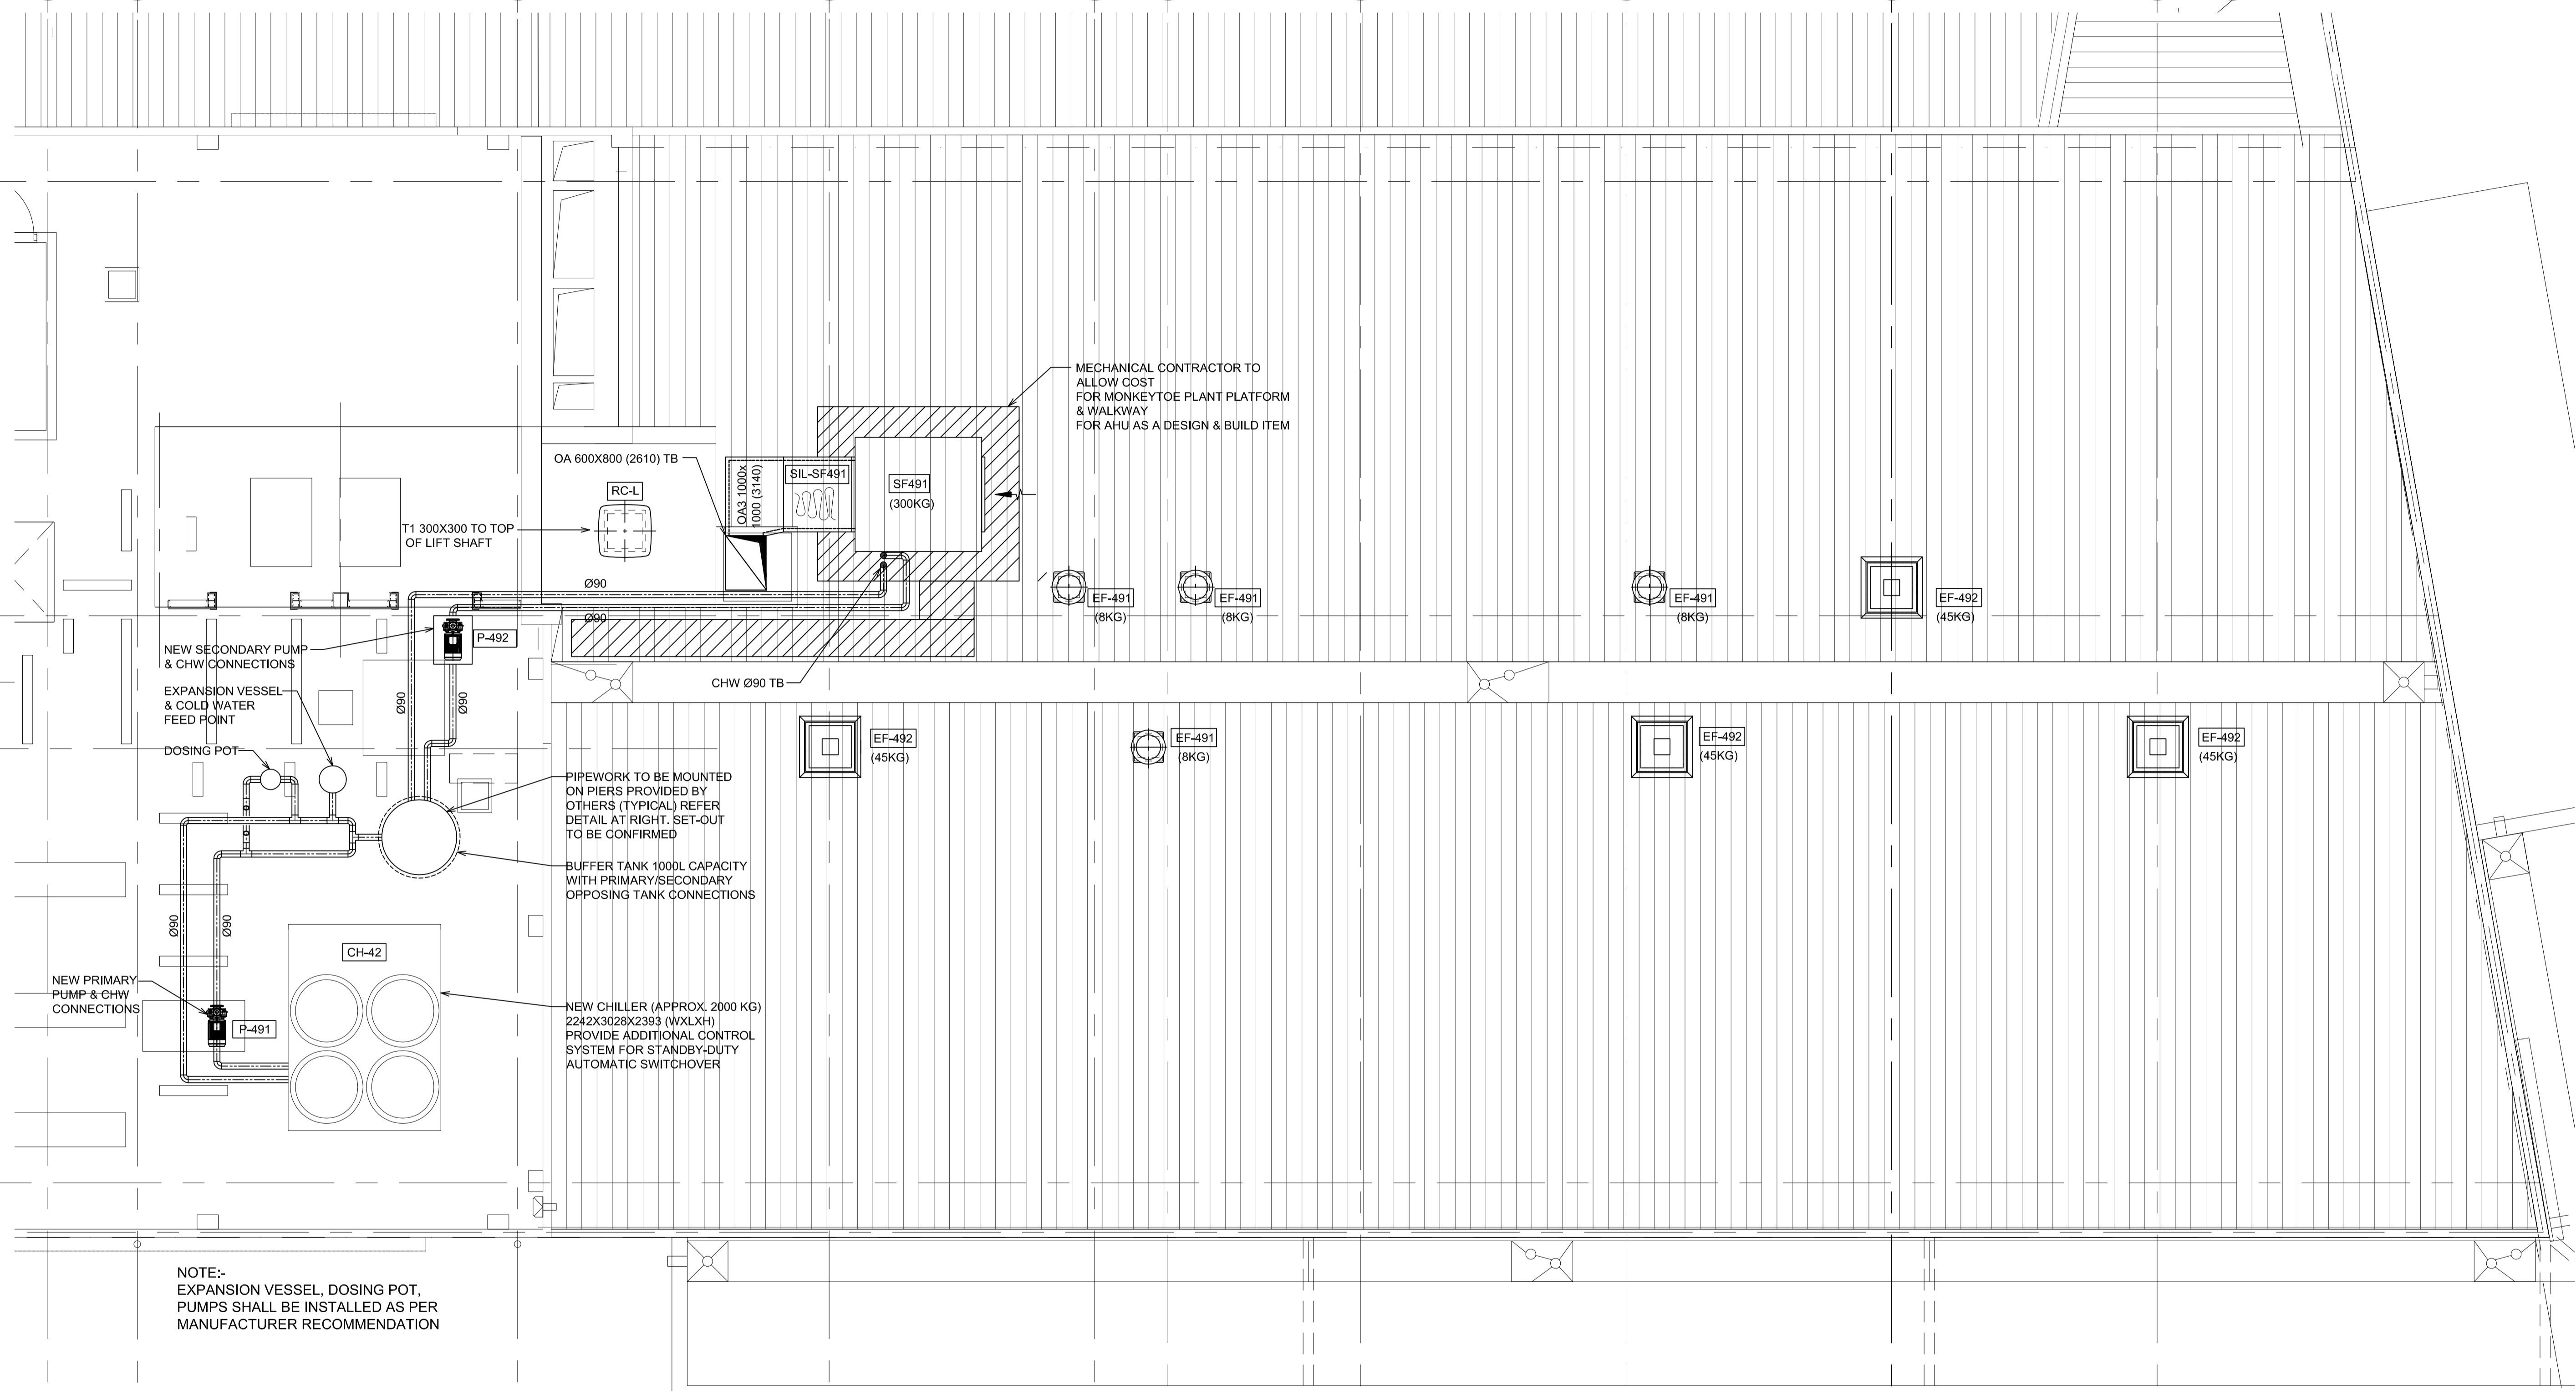

REV	AMENDMENTS	ENG.	CAD	DATE

PROJECT TITLE		SHEET TITLE		DESIGNED	Designer	PROJECT	DRAWING
		ROOF PLAN		DRAWN	Drawn	216543	M160
				CHECKED	Checked		
				DISCIPLINE	MECHANICAL SERVICES	SCALE (A1 ORIGINAL)	REVISION
						A1(50)	