

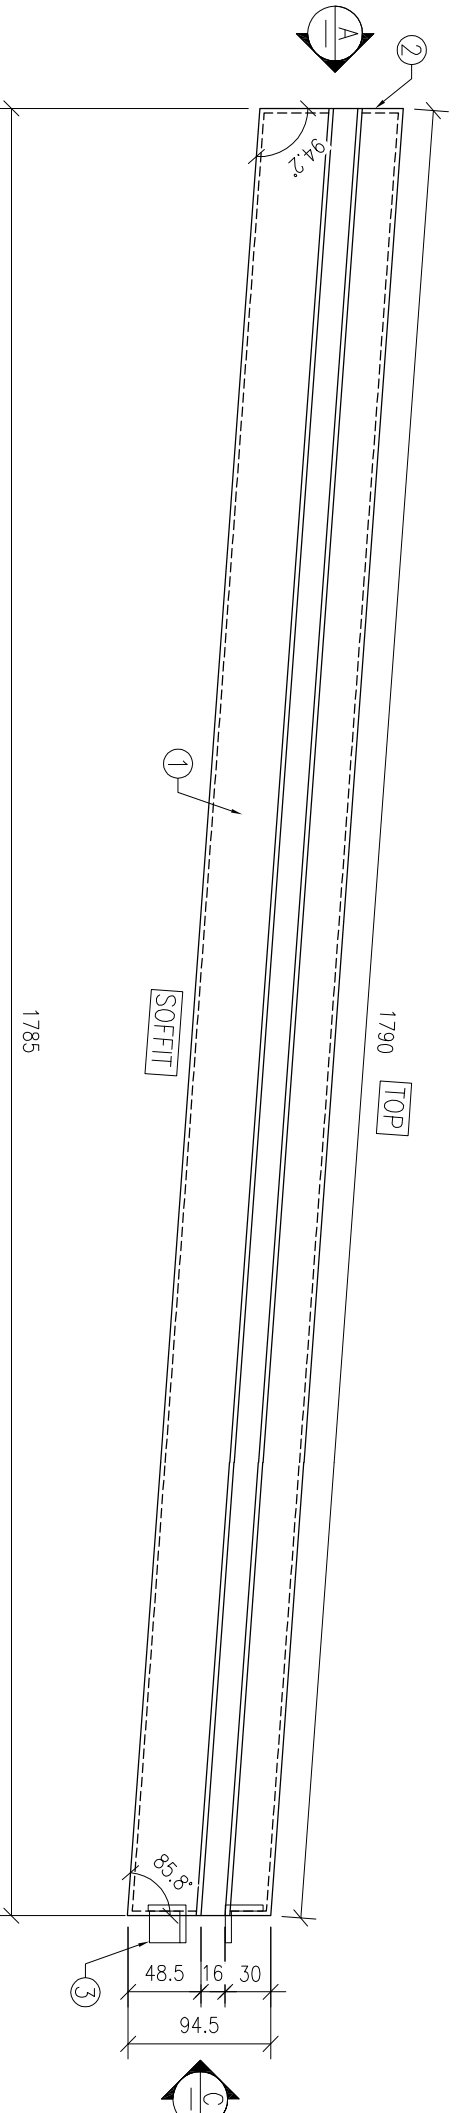
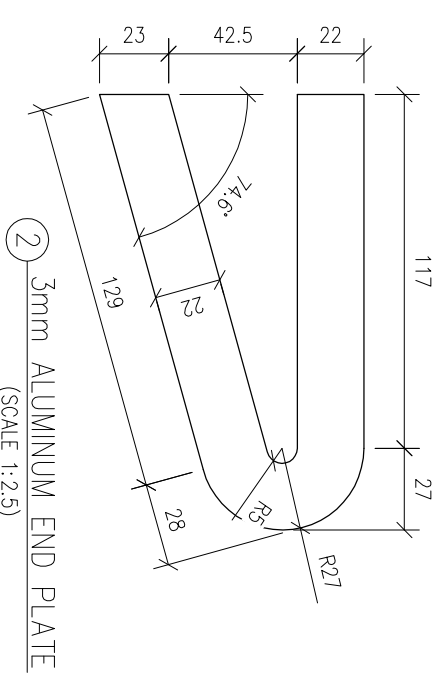



PLAN
(SCALE 1:5)

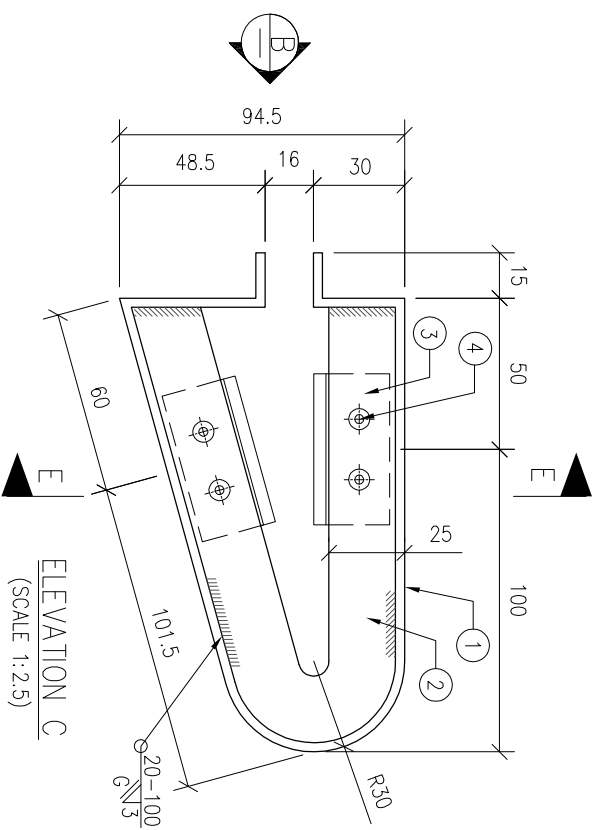


FRONT ELEVATION B
(SCALE 1:5)

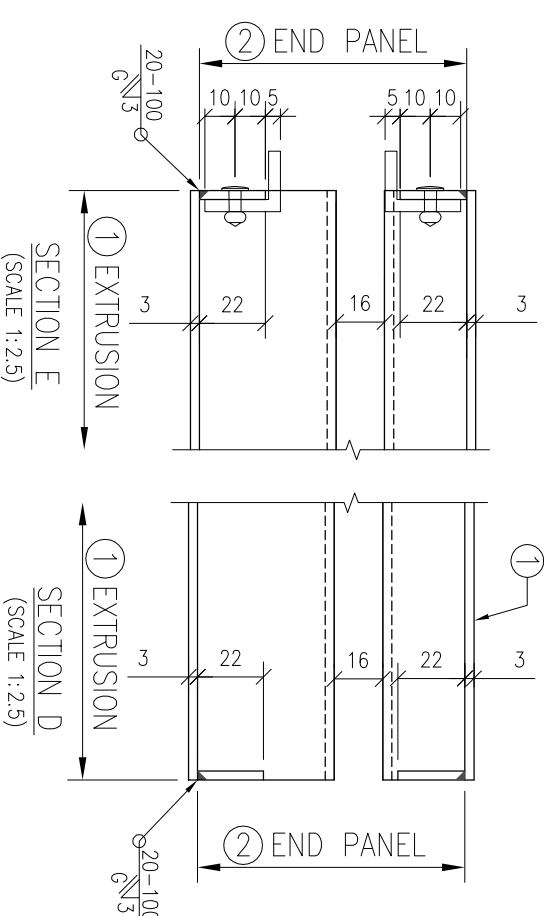

ELEVATION C
(SCALE 1:2.5)

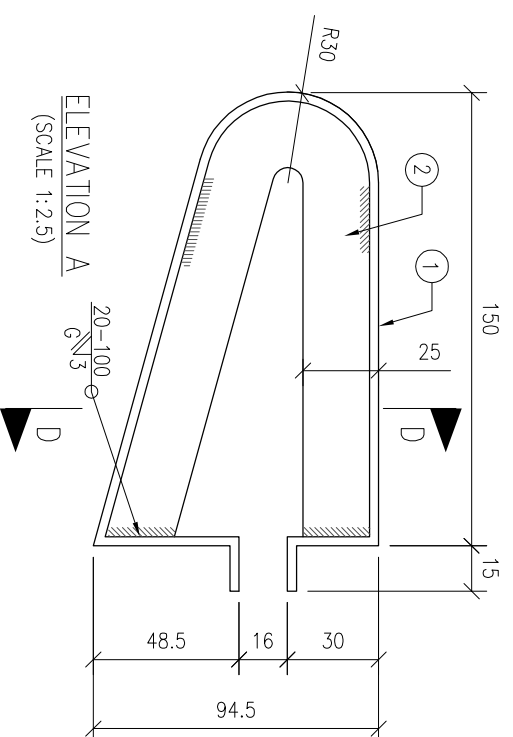

ELEVATION A
(SCALE 1:2.5)

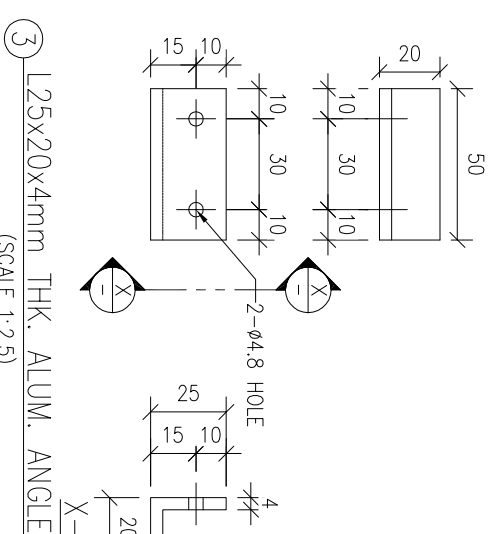

STEEL	CUTTING TOL.: +/- 1mm	ACQU. TOL.: +/- 1mm	FAB. TOL.: +/- 1mm
ALUM.	CUTTING TOL.: +/- 0.5mm	ACQU. TOL.: +/- 0.5mm	FAB. TOL.: +/- 0.5mm

QTY. :	MATERIAL :	FINISH :	WEIGHT :
22 NOS.	ALUMINIUM 3003 - H14	PVDF (3 COATS) RAL 9007	6.34 KG.

LOCATION :	DRAWN :	DATE :	CHECKED :	DATE :	SCALE :
					1:5 1:2.5

PROJECT NAME:	MIDFIELD CONCOURSE FIXED LINK BRIDGE FLB-08 (TYPE-K)
SHOP DRAWING REF.:	E2075-K-08-SPMK1
ERECTION DRAWING REF.:	E2075-K-08-SPMK1

MARK NO./ITEM	DESCRIPTION	QTY. / TOTAL PANEL QTY.	DIMENSIONS	FINISH
K-08-SPA1	PANEL ASSEMBLY	22	1790x150x94.5	PVDF (3 COATS) RAL9007
①	3mm ALUMINIUM EXTRUSION K-08-EXA1	1	22	PVDF (3 COATS) RAL9007
②	3mm ALUMINIUM END PLATE	2	144x87.5	PVDF (3 COATS) RAL9007
③	25x20x4mm THK. ALUM. ANGLE	2	44	MILL FINISH
④	ø4.8mm S.S. RIVET	4	88	POLISHED

