


2 ROOF SOFFIT PLAN
017001
1:150

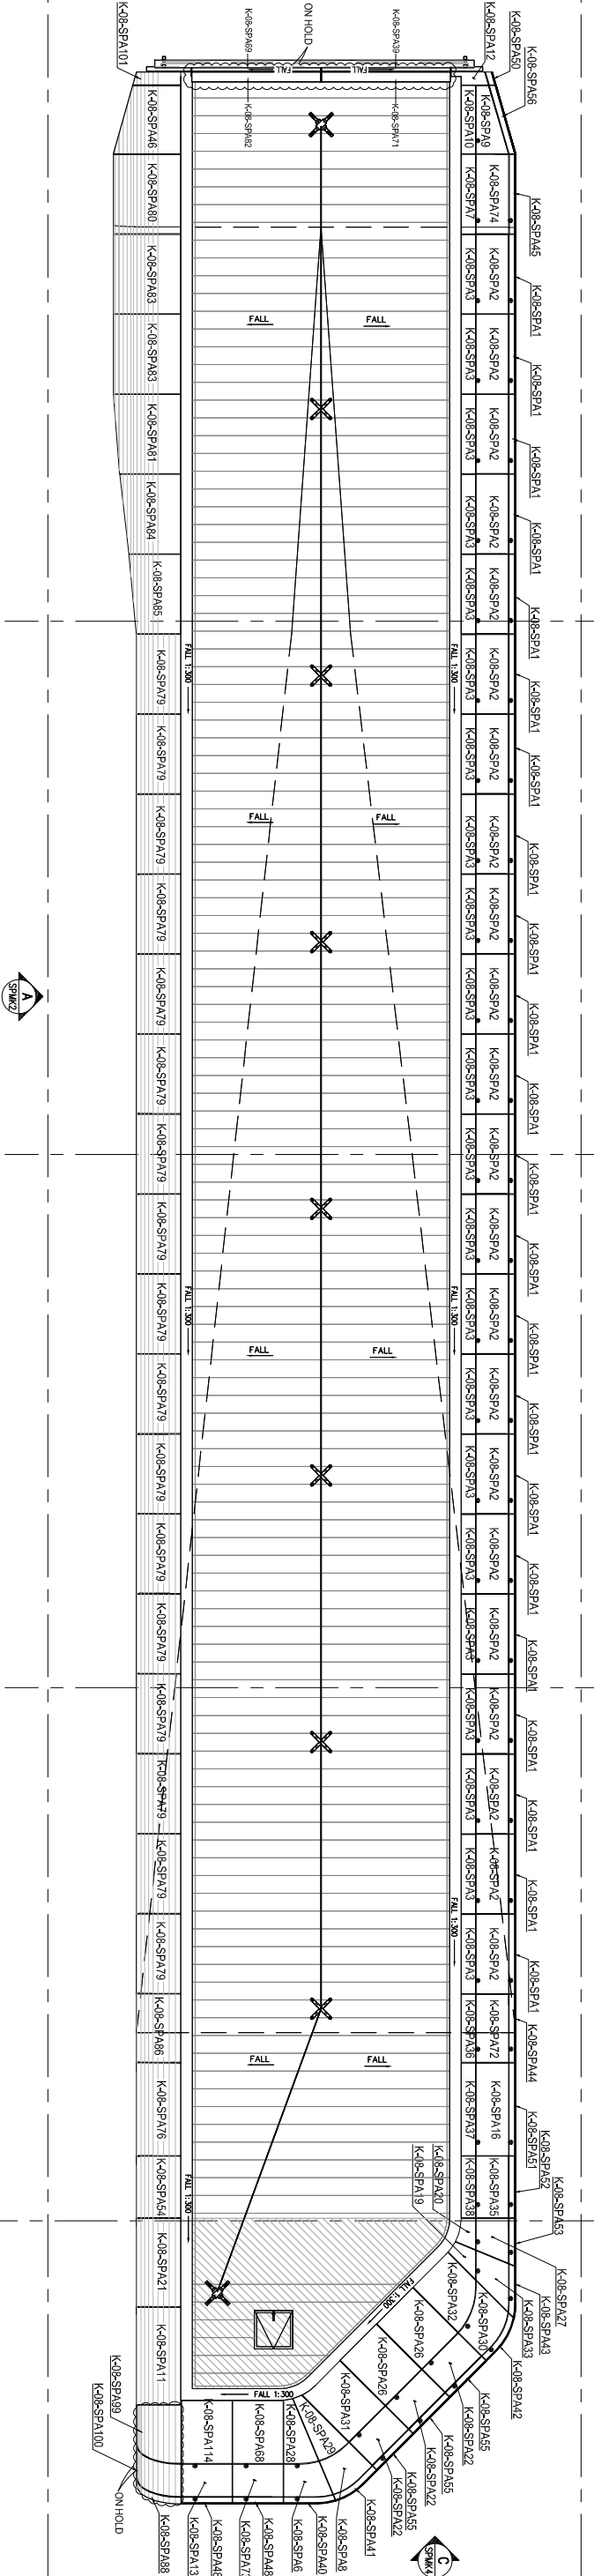

1 ROOF PLAN
017001
1:150

LEGEND : -
● = ORIENTATION MARK

QTY. :	MATERIAL :	FINISH :	WEIGHT :	PROJECT NAME:	PROJECT NO.:	ITEM / PART NO.
--	--	-	--	MIDFIELD CONCOURSE FIXED LINK BRIDGE FLB-08 (TYPE-K)	E2075	K-08-SPMK1
LOCATION :	DRAWN :	DATE :	CHECKED :	DATE :	SCALE :	1:150
				SHOP DRAWING REF.: CPL_P533_W_54_017090	DWG No.	E2075-K-08-SPMK1
				ERECTION DRAWING REF.:		
					REV	A