


01 South East Elevation
- Scale 1:100

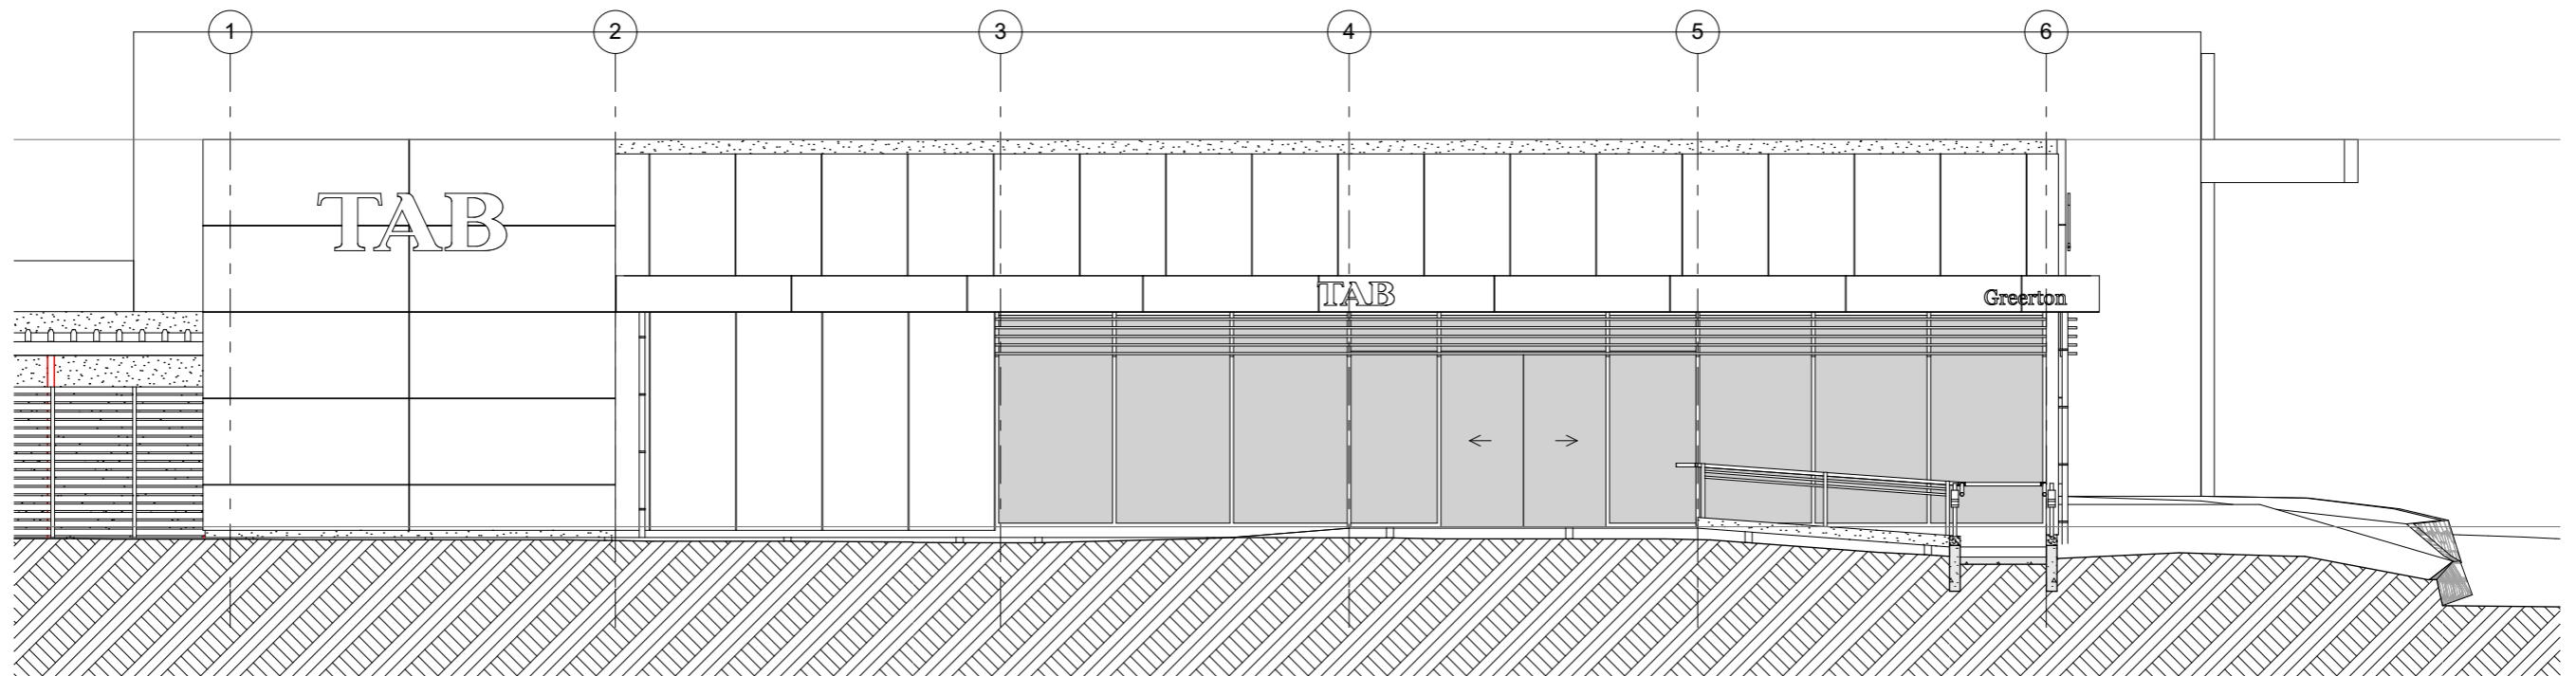

02 South West Elevation
- Scale 1:100

PRELIMINARY
18/08/2016 © This drawing is copyright Designco Group Ltd

**WALLACE
DEVELOPMENT**
Company Limited

designco
group limited
architectural solutions

PO Box 1278
243 Broadway Avenue
Palmerston North
Ph: 06 3536084
info@dco.co.nz

project title Development
1333 Cameron Road
Tauranga
drawing title South East Elevation

drawn	JD	project date	Aug 2016
scale	@ A1 @ A3	issue date	18/08/2016
ALL DIMENSIONS TO BE VERIFIED ON SITE			
ref	W335 sheet	rev	A04-01