



01 Site Plan
- Scale 1:150

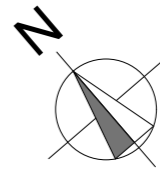

PRELIMINARY
18/08/2016 © This drawing is copyright Designco Group Ltd

WALLACE DEVELOPMENT Company Limited		PO Box 1278 243 Broadway Avenue Palmerston North Ph: 06 3536084 info@dco.co.nz	project title Development 1333 Cameron Road Tauranga	drawn JD scale @ A1 @ A3 ALL DIMENSIONS TO BE VERIFIED ON SITE	project date Aug 2016 issue date 18/08/2016
			drawing title Site Plan	ref W335 sheet A01-02 rev	

P:\DesignCo\Projects\Wallace\W335 1333 Cameron Road Tauranga\Design\W335 1333 Cameron Rd, Tauranga DD 12AUG2016.pln

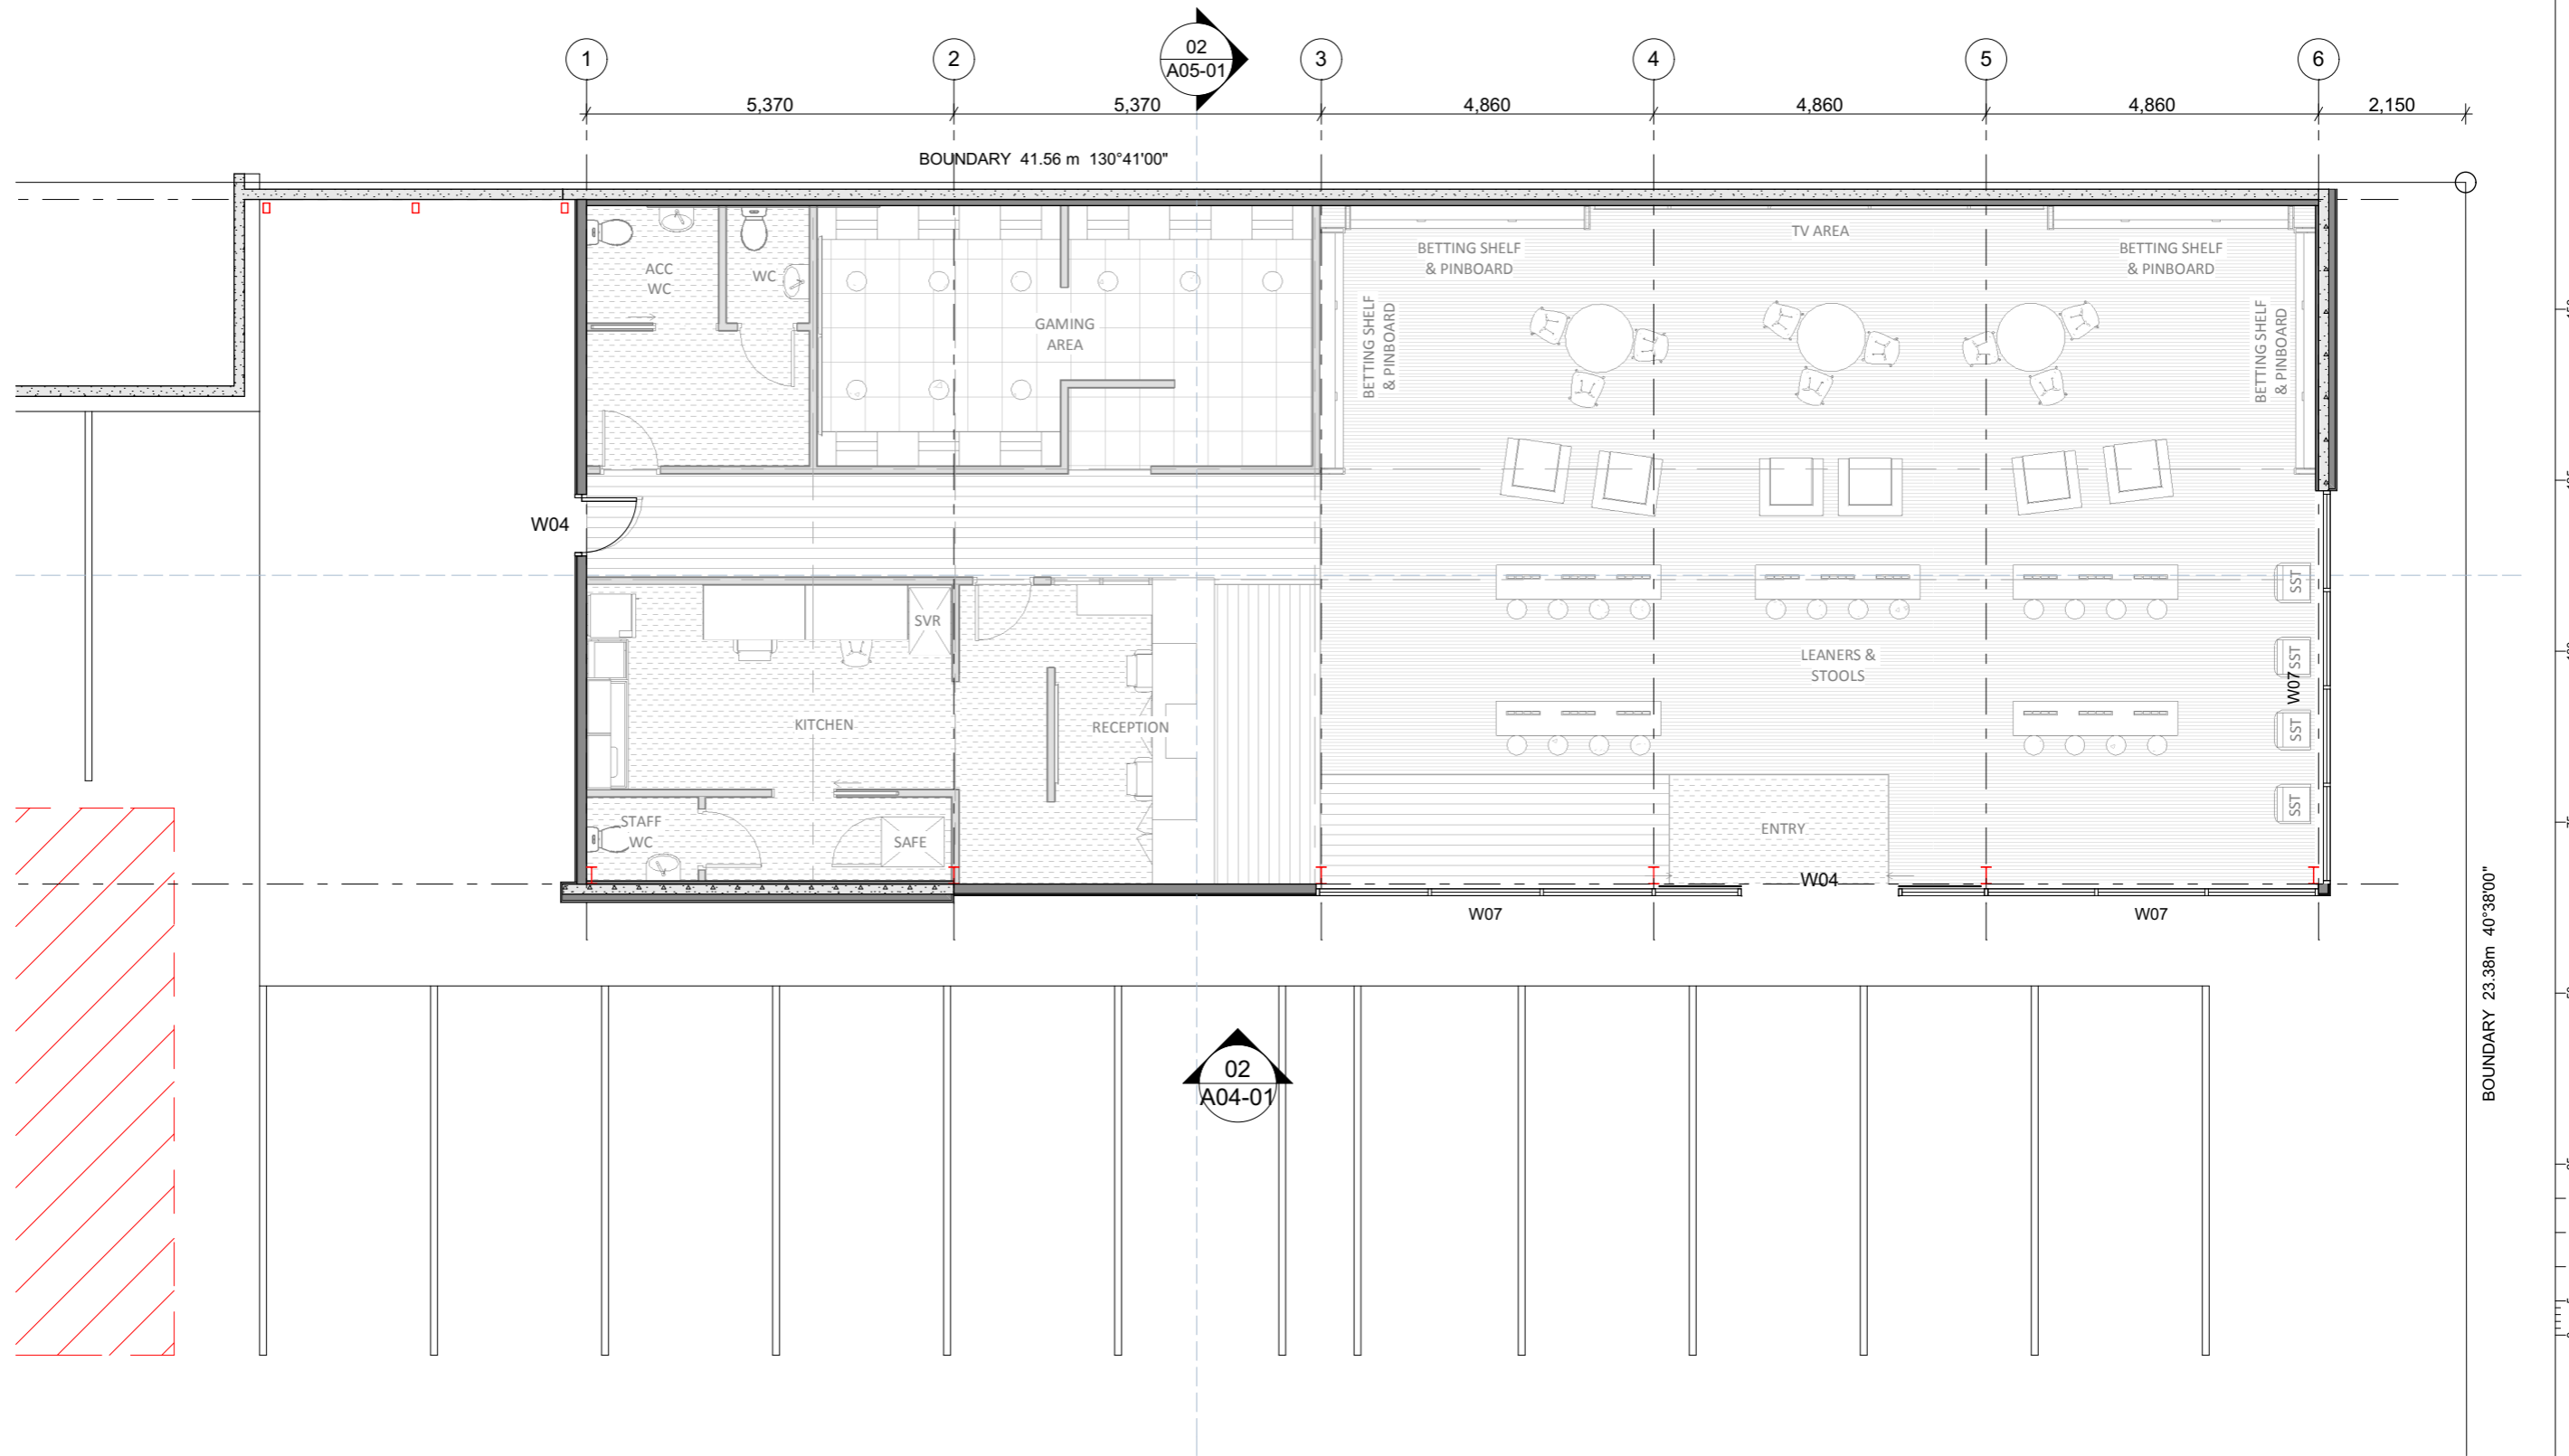


01 Ground Floor Plan
 - Scale 1:100


PRELIMINARY
 18/08/2016 © This drawing is copyright Designco Group Ltd

WALLACE DEVELOPMENT Company Limited		PO Box 1278 243 Broadway Avenue Palmerston North Ph: 06 3536084 info@dco.co.nz	project title Development 1333 Cameron Road Tauranga	drawn scale @ A1 @ A3 ALL DIMENSIONS TO BE VERIFIED ON SITE ref W335 sheet	project date Aug 2016 issue date 18/08/2016
			drawing title Ground Floor Reference Plan	sheet A03-01	rev

P:\Design\Projects\Wallace\W335 1333 Cameron Road Tauranga\Design\W335 1333 Cameron Rd, Tauranga DD 12AUG2016.pln

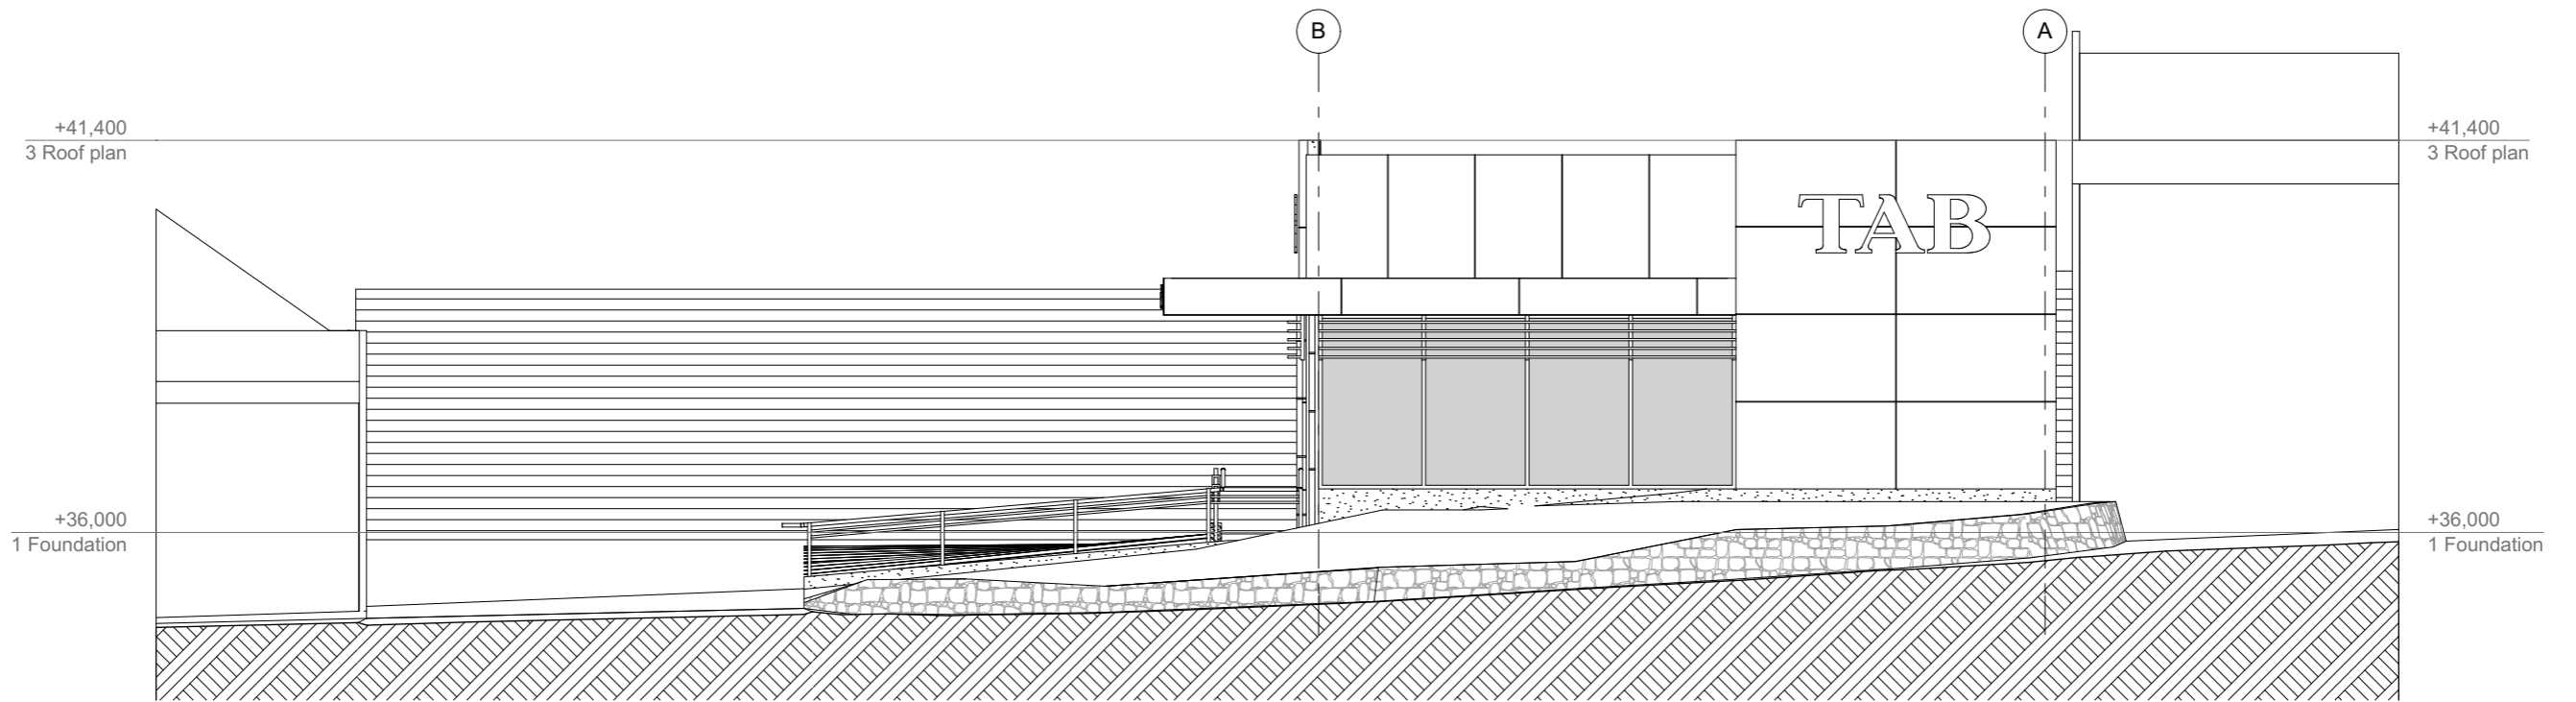


01 South East Elevation
- Scale 1:100

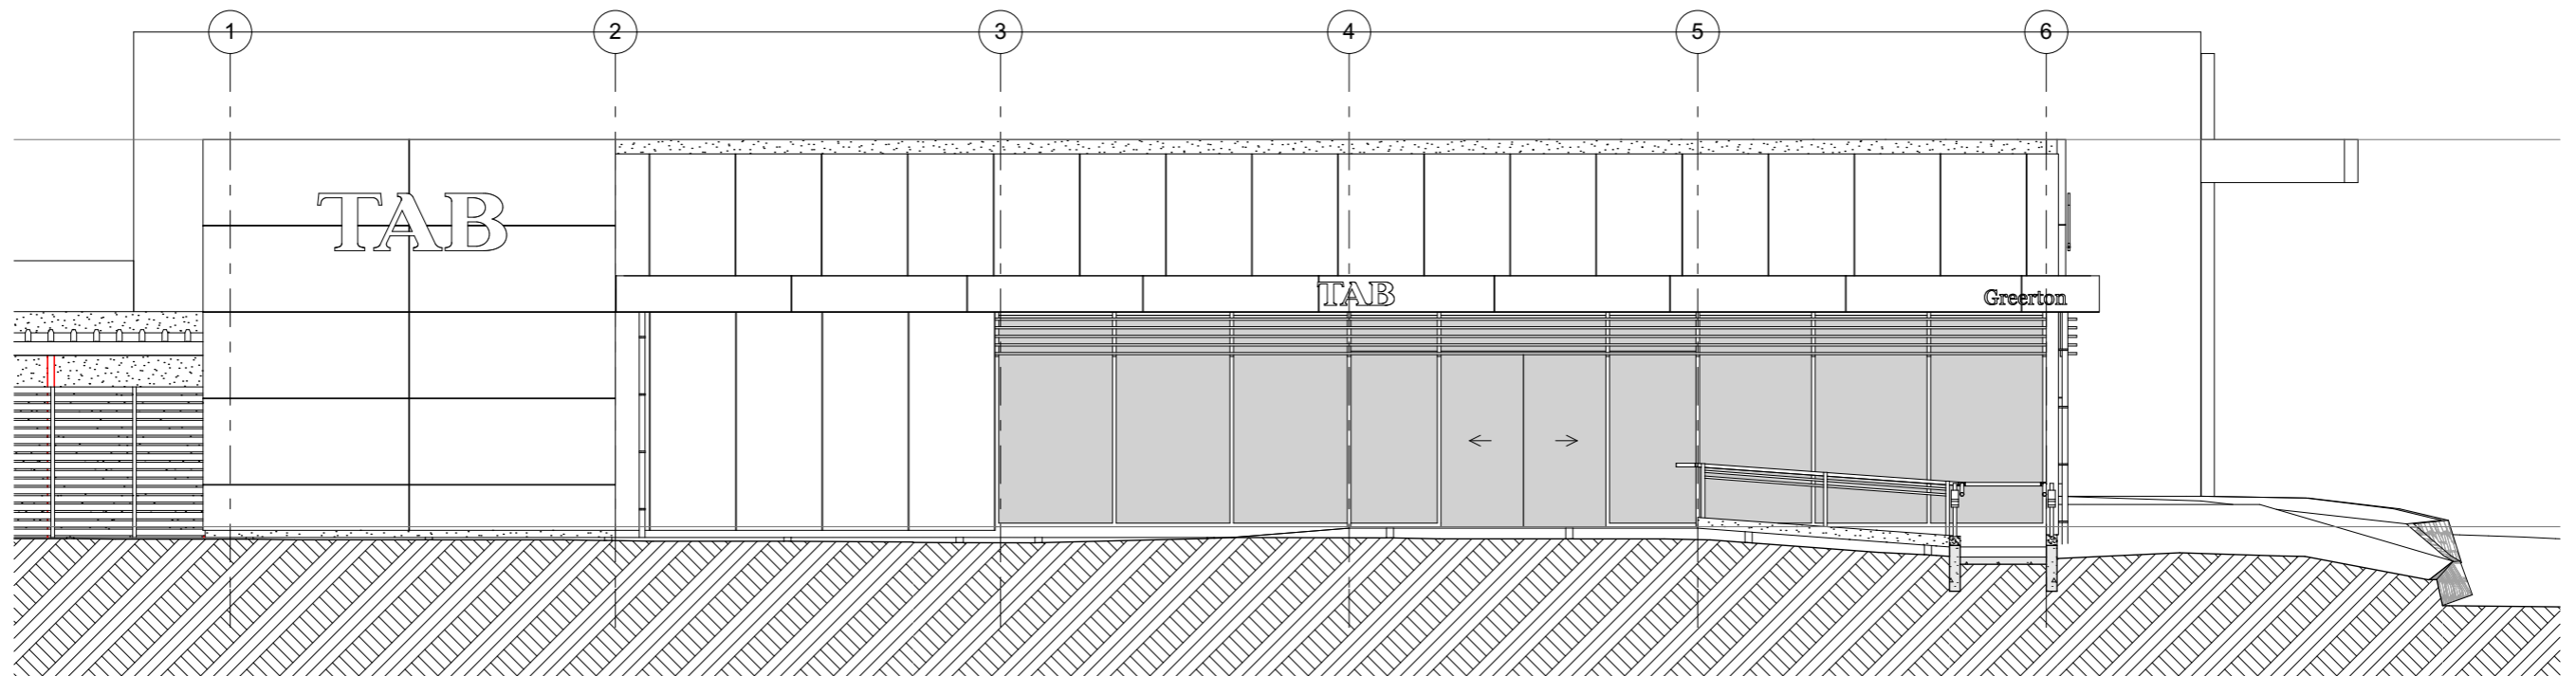


02 South West Elevation
- Scale 1:100

PRELIMINARY
18/08/2016 © This drawing is copyright Designco Group Ltd

WALLACE DEVELOPMENT Company Limited		PO Box 1278 243 Broadway Avenue Palmerston North Ph: 06 3536084 info@dco.co.nz	project title Development 1333 Cameron Road Tauranga	drawn JD scale @ A1 @ A3 ALL DIMENSIONS TO BE VERIFIED ON SITE ref W335 sheet	project date Aug 2016 issue date 18/08/2016 rev
			drawing title South East Elevation	sheet A04-01	

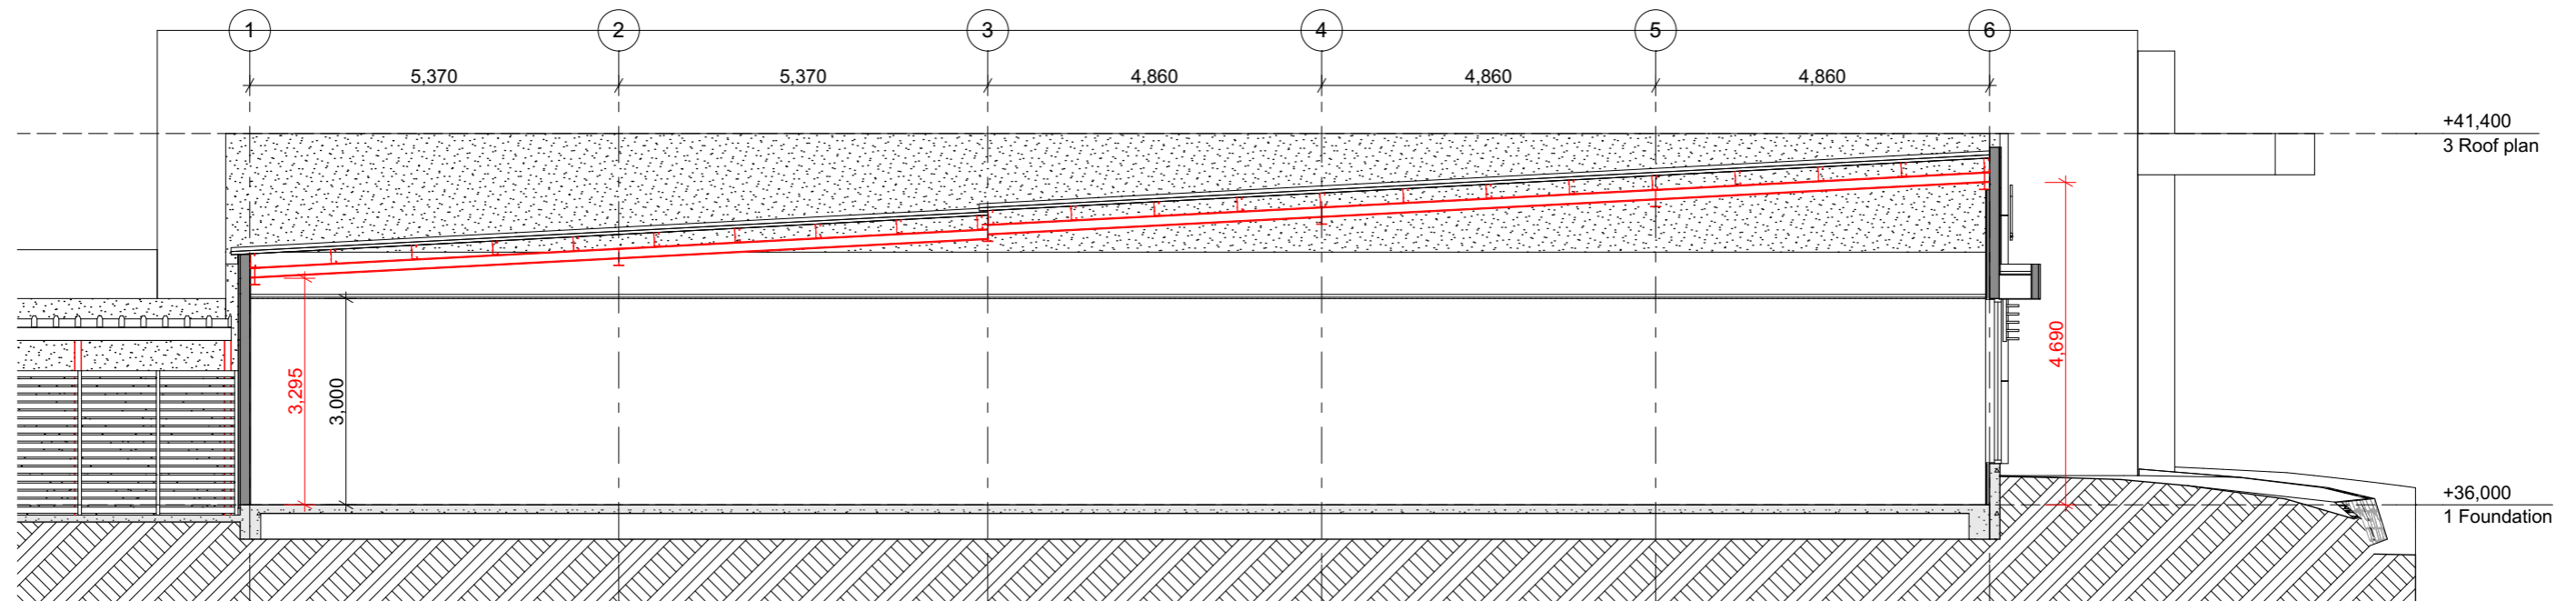

01 Section A-A
- Scale 1:100

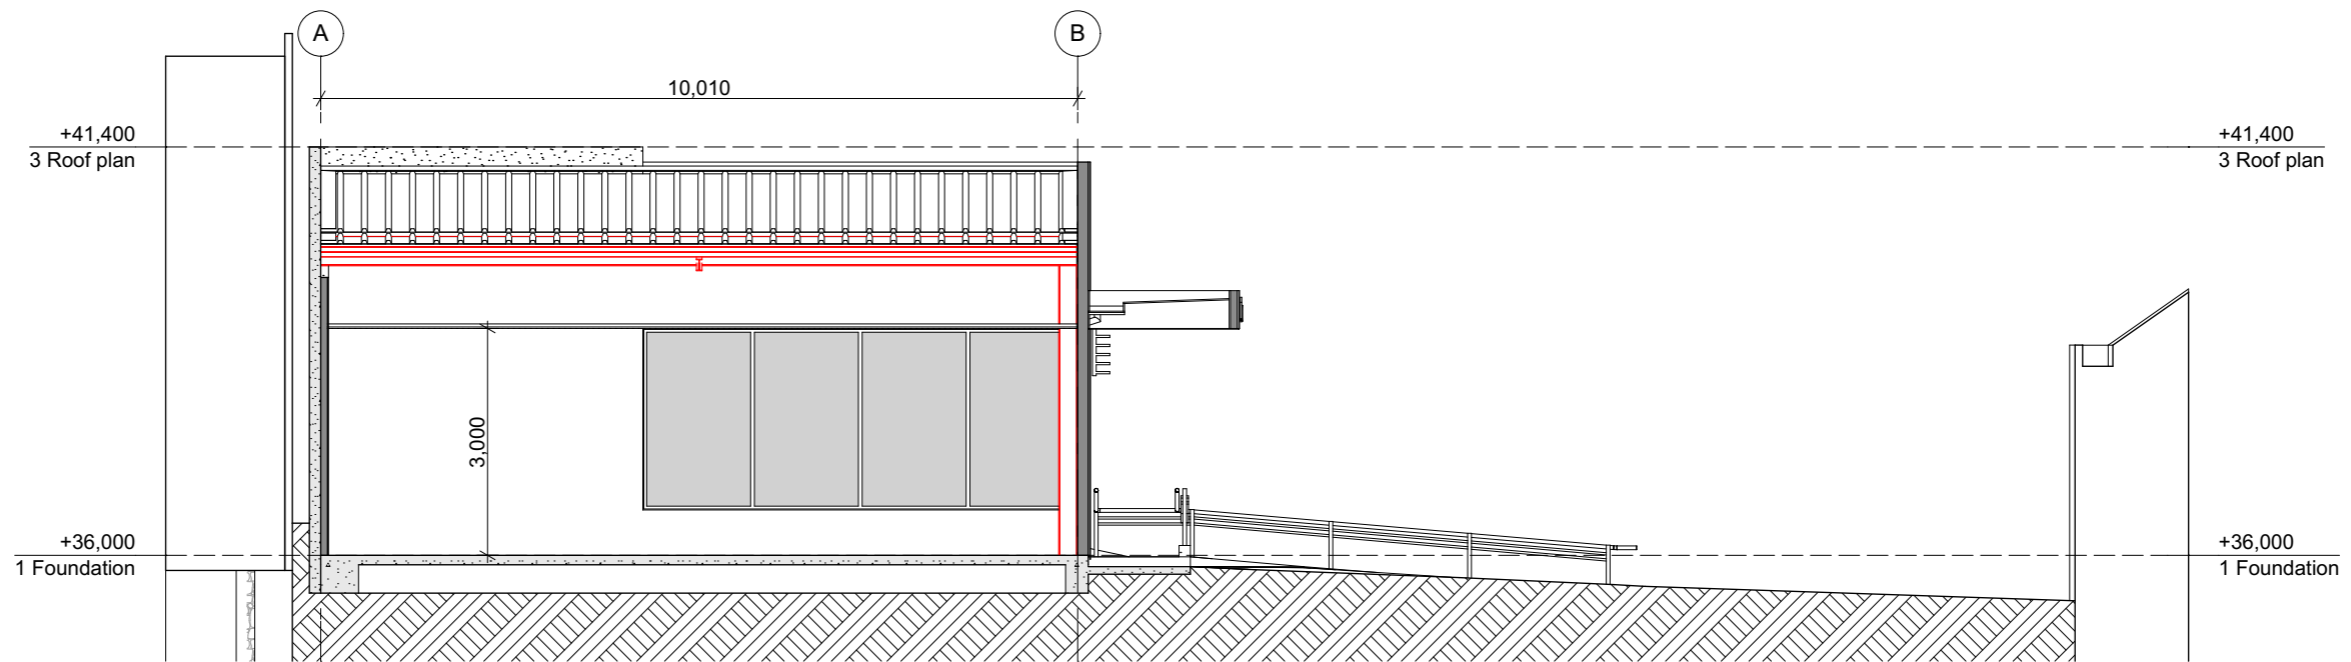

02 Section B-B
- Scale 1:100

PRELIMINARY
18/08/2016 © This drawing is copyright Designco Group Ltd

WALLACE
DEVELOPMENT
Company Limited

designco
group limited
architectural solutions

PO Box 1278
243 Broadway Avenue
Palmerston North
Ph: 06 3536084
info@dco.co.nz

project title Development
1333 Cameron Road
Tauranga
drawing title Section A-A

drawn	JD	project date	Aug 2016
scale	@ A1 @ A3	issue date	18/08/2016
ALL DIMENSIONS TO BE VERIFIED ON SITE			
ref	W335	sheet	A05-01 rev