


3 Structure

- 3.14.13 150 mm PC PANEL
REINFORCEMENT AS FOR PANEL
- A 700 WB 115
- B 610 UB 125
- C 530 UB 92.4
- D 530 UB 82.0
- E 400 SHS 16.0
- F 250 SHS 12.5
- G 150 SHS 9.0
- H PFC 250

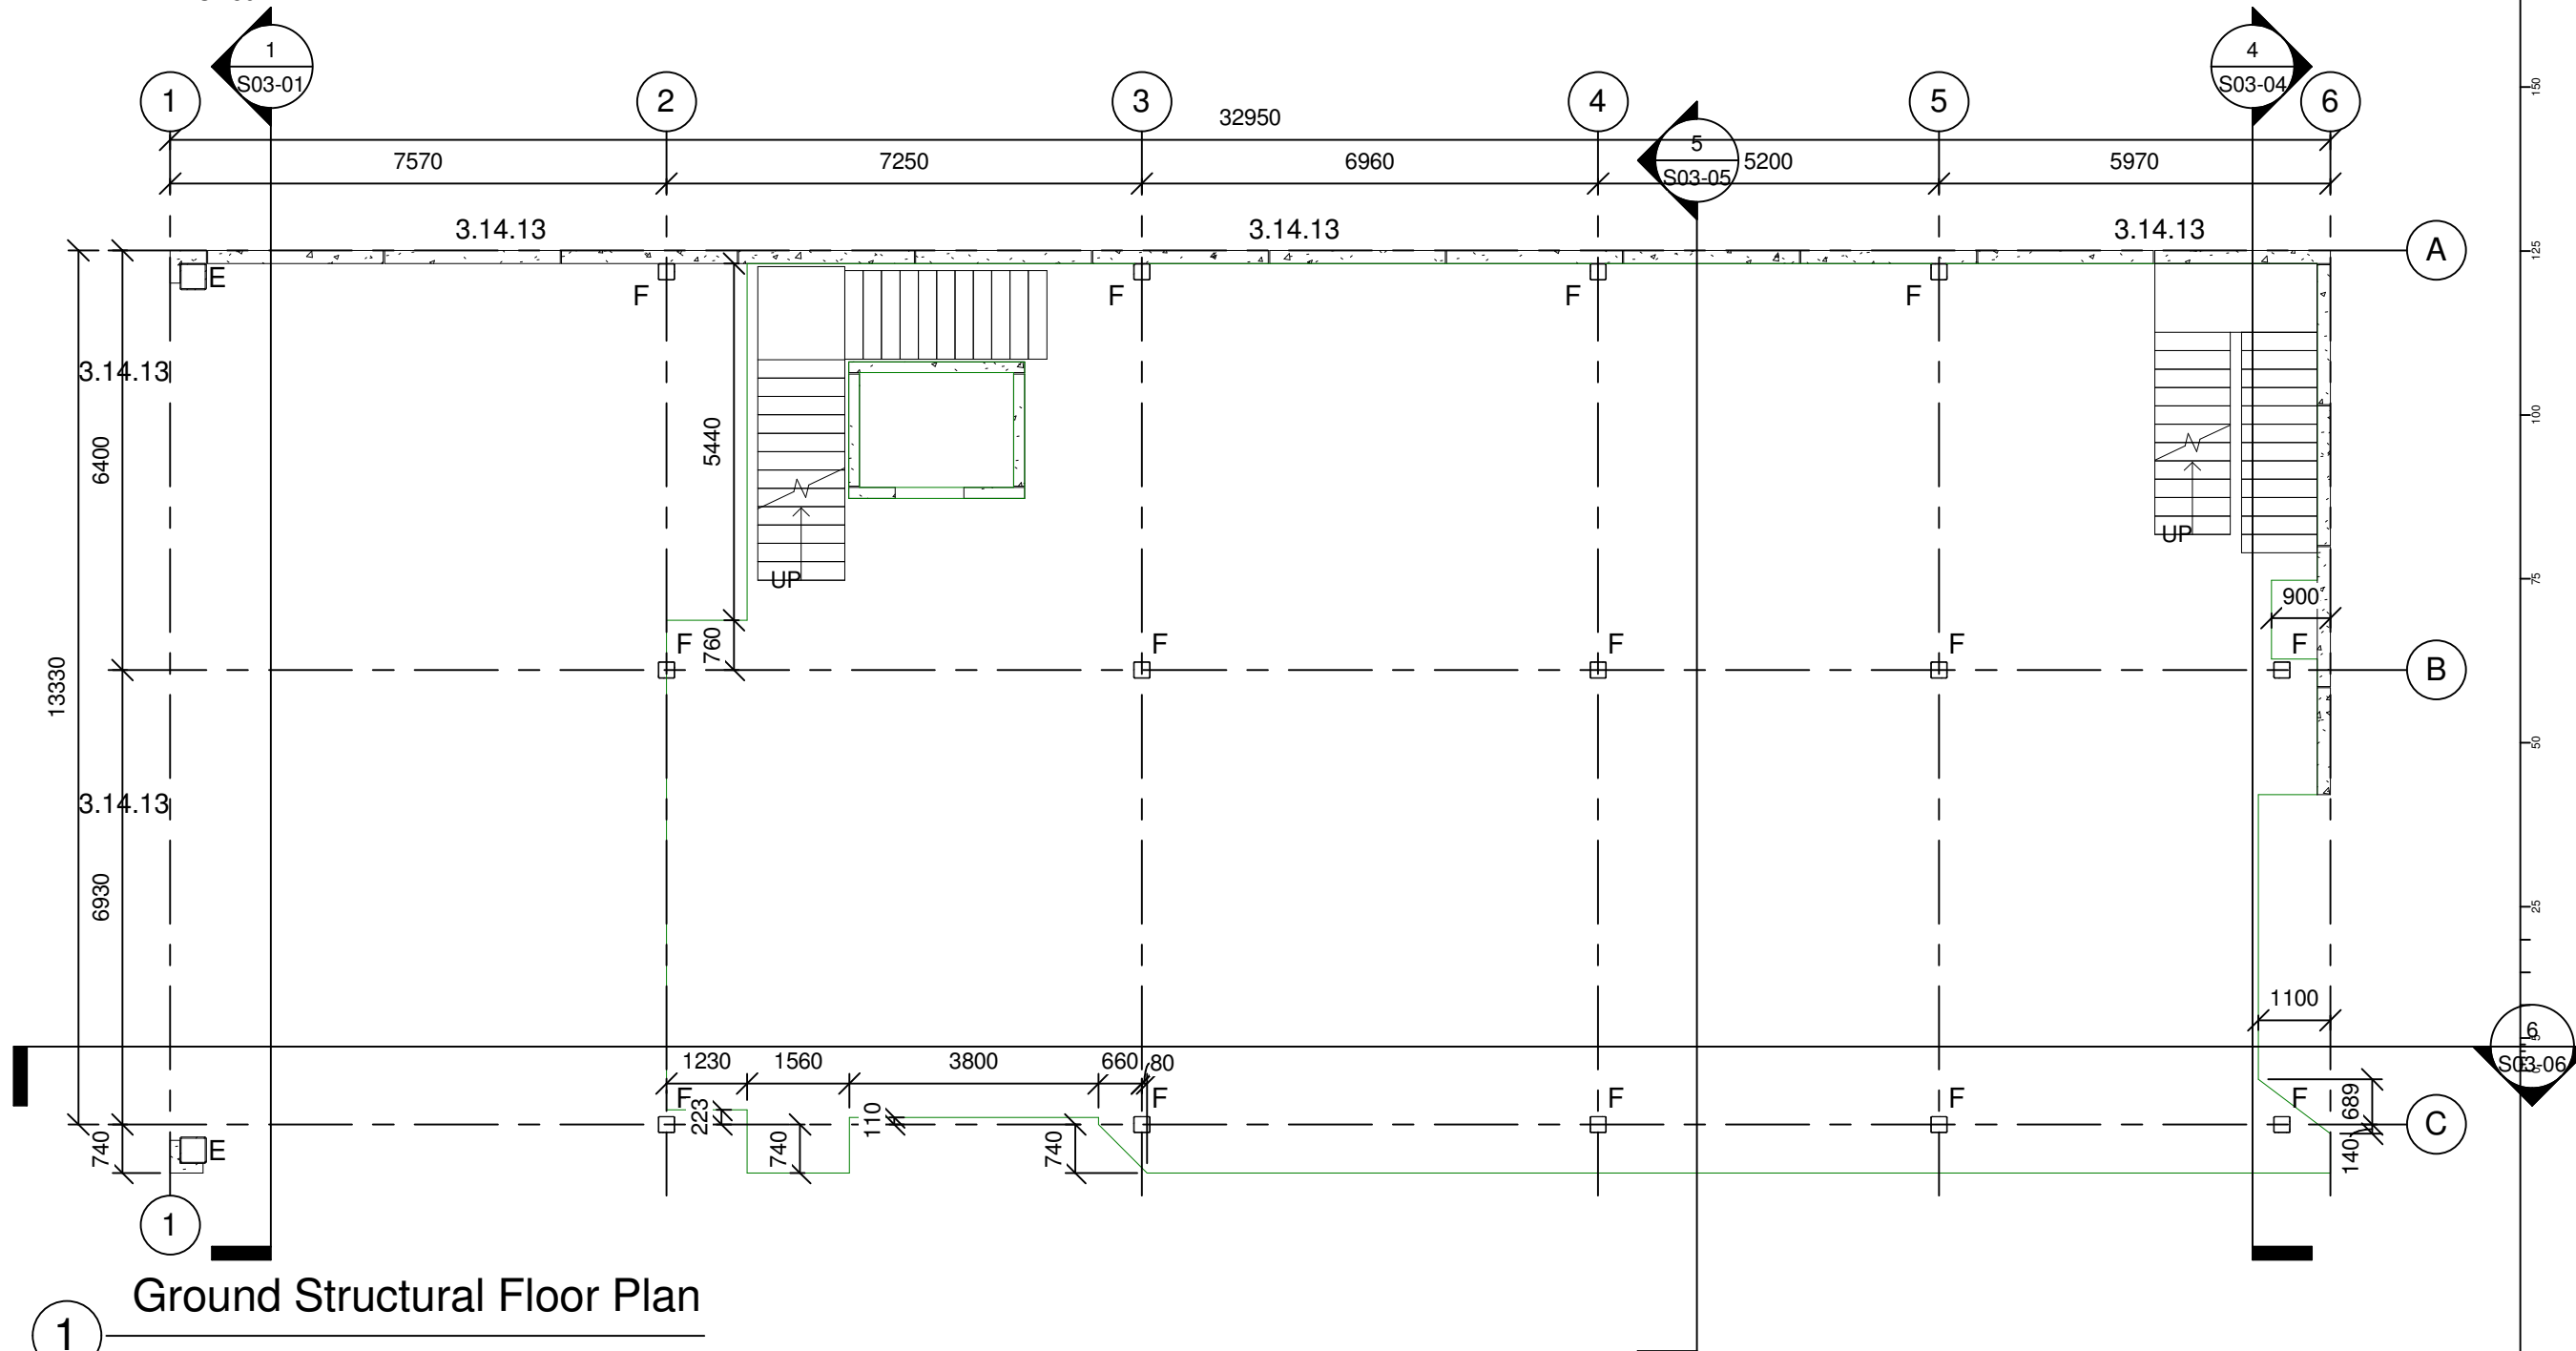

Ground Structural Floor Plan

1 : 100

© This drawing is copyright Omega Engineering Consultants Ltd

RevID	Issue Name	Date	RevID	Issue Name	Date	WALLACE DEVELOPMENT Company Limited			OMEGA ENGINEERING CONSULTANTS LIMITED			project title	drawn	Author	project date
		12/9/2016 3:01:23 PM			12/09/16								scale	Approver @A1	issue date Aug-2016
ALL DIMENSIONS TO BE VERIFIED ON SITE												ref	sheet	rev	

P O Box 1033
243 Broadway Avenue
Palmerston North 4410
P +64 6 356 6371 M +64 21 450 068
E stephen@omegaengineering.co.nz

drawing title Ground Floor Structural Floor Plan