


3 Structure

3.14.13 150 mm PC PANEL
REINFORCEMENT AS FOR PANEL

- A 700 WB 115
- B 610 UB 125
- C 530 UB 92.4
- D 530 UB 82.0
- E 400 SHS 16.0
- F 250 SHS 12.5
- G 150 SHS 9.0
- H PFC 250

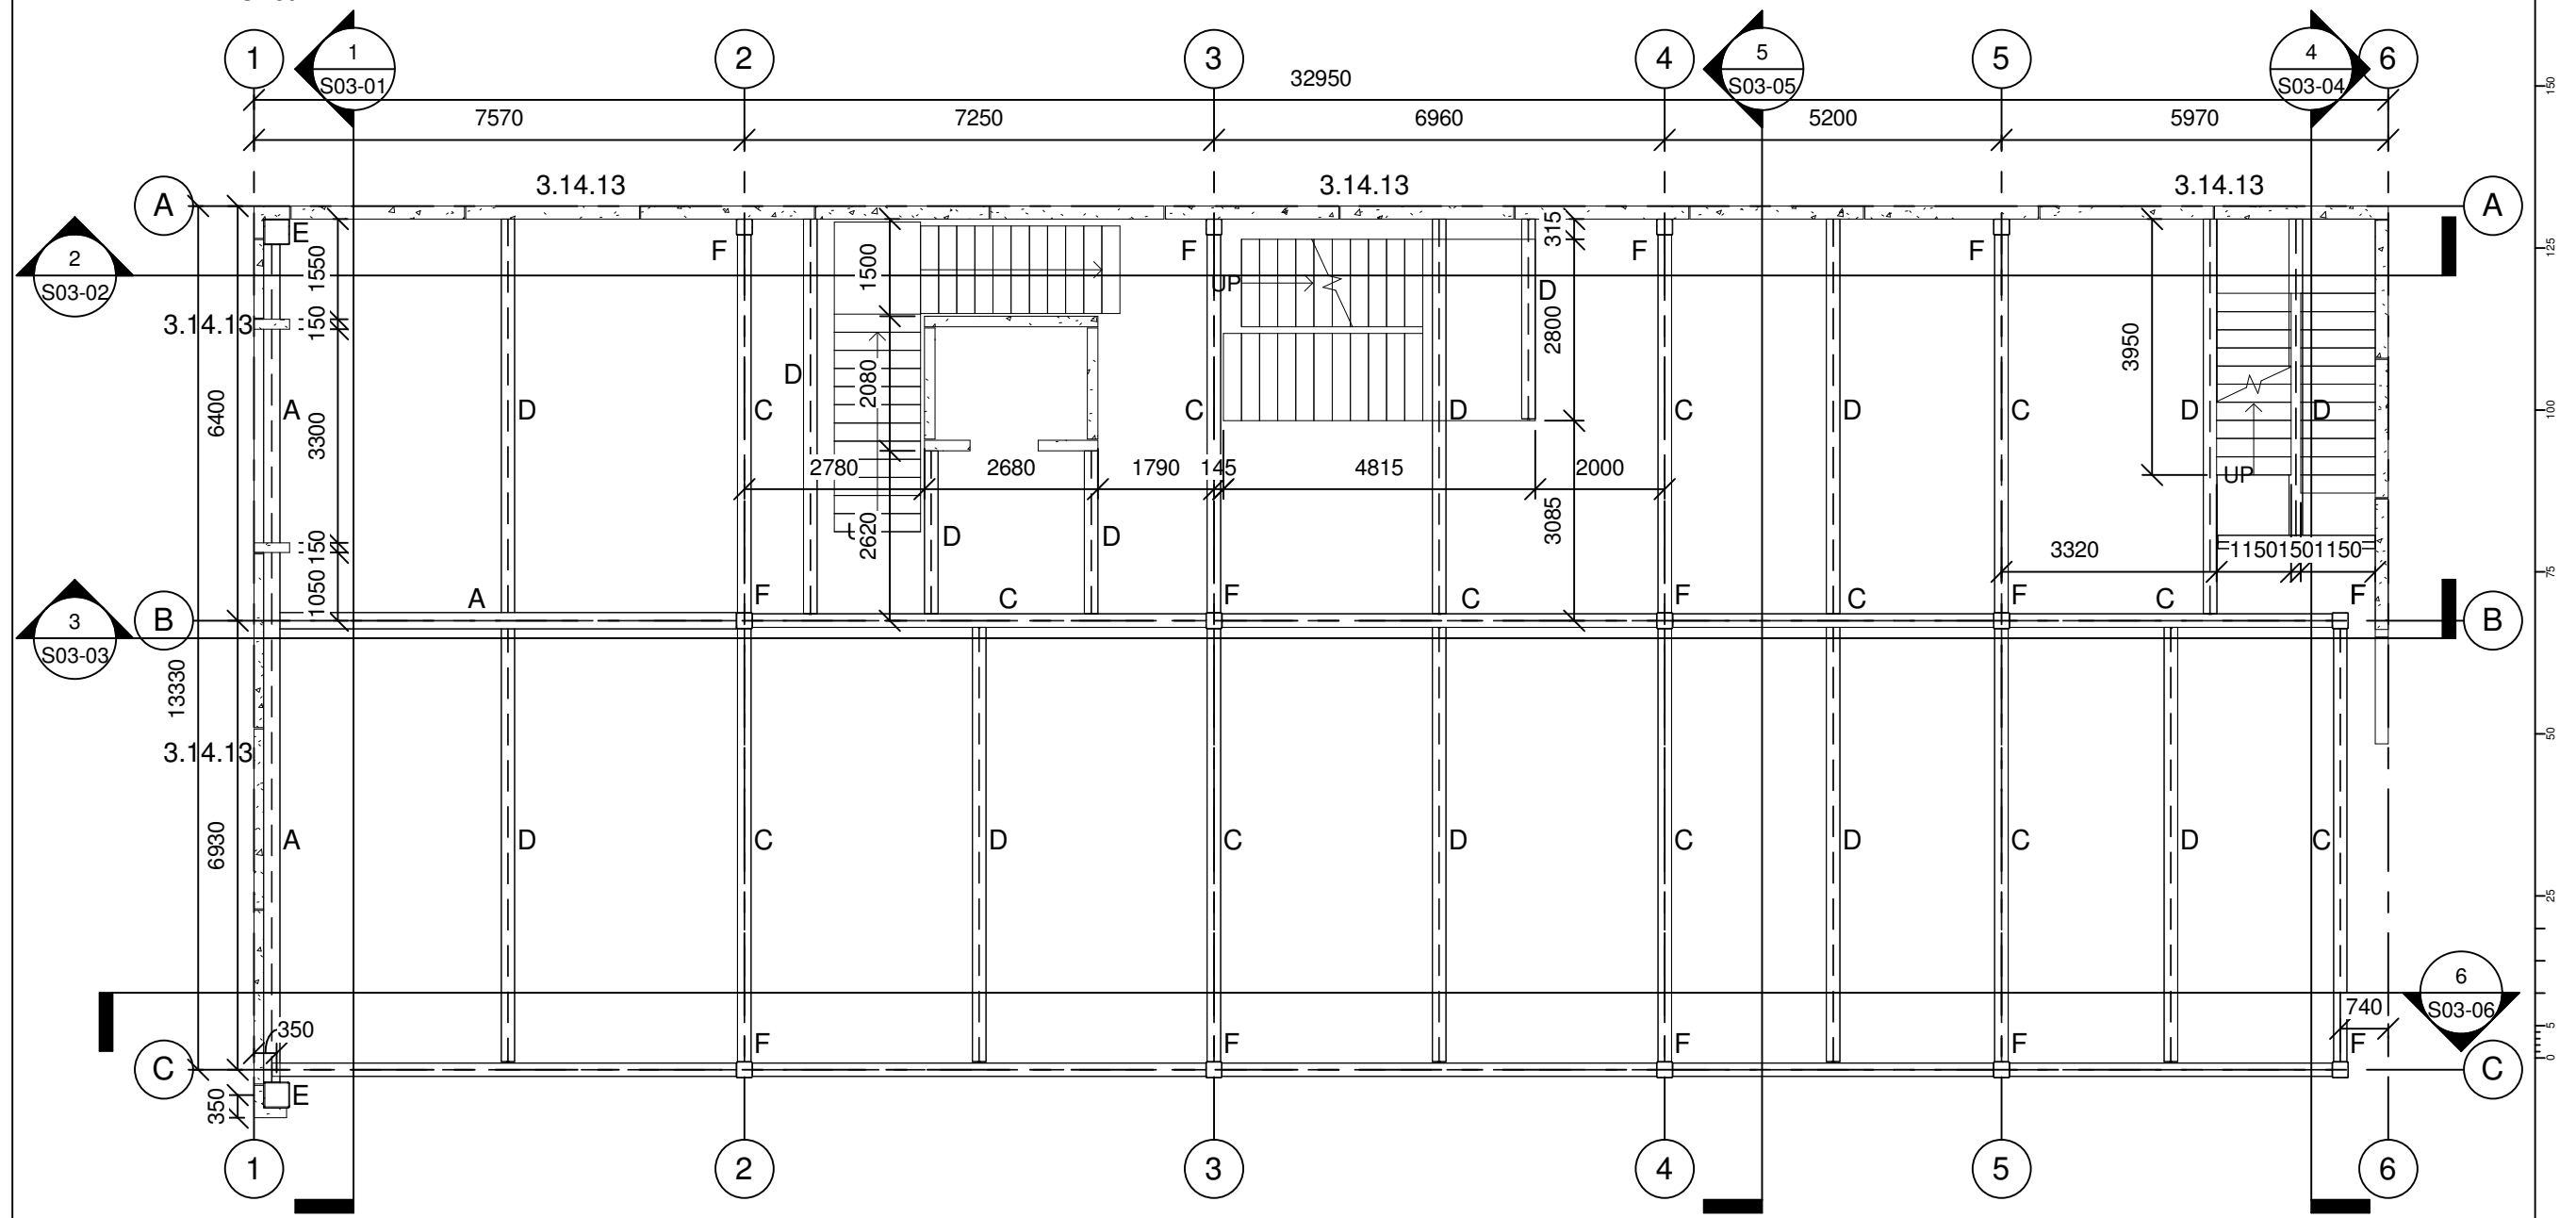

1 First Structural Floor Plan
1 : 100

RevID	Issue Name	Date	RevID	Issue Name	Date
		12/9/2016 3:01:23 PM			12/09/16

WALLACE
DEVELOPMENT
Company Limited

ENGINEERING CONSULTANTS LIMITED

P O Box 1033
243 Broadway Avenue
Palmerston North 4410
P +64 6 356 6371 M +64 21 450 068
E stephen@omegaengineering.co.nz

project title

drawing title 1st. Structural Floor Plan

drawn

scale Approver @A1

ALL DIMENSIONS TO BE VERIFIED ON SITE

ref

Author @A3

project date

issue date Aug-2016

sheet

rev

© This drawing is copyright Omega Engineering Consultants Ltd