


3 Structure

3.14.13 150mm PC PANEL WITH 15 mm CHAMFERS TO ALL EXPOSED EDGES REFER TO STRUCTURAL DRAWINGS

F1 500 X 500 30Mpa GROUND BEAMS

F2 750 X 500 30Mpa GROUND BEAMS

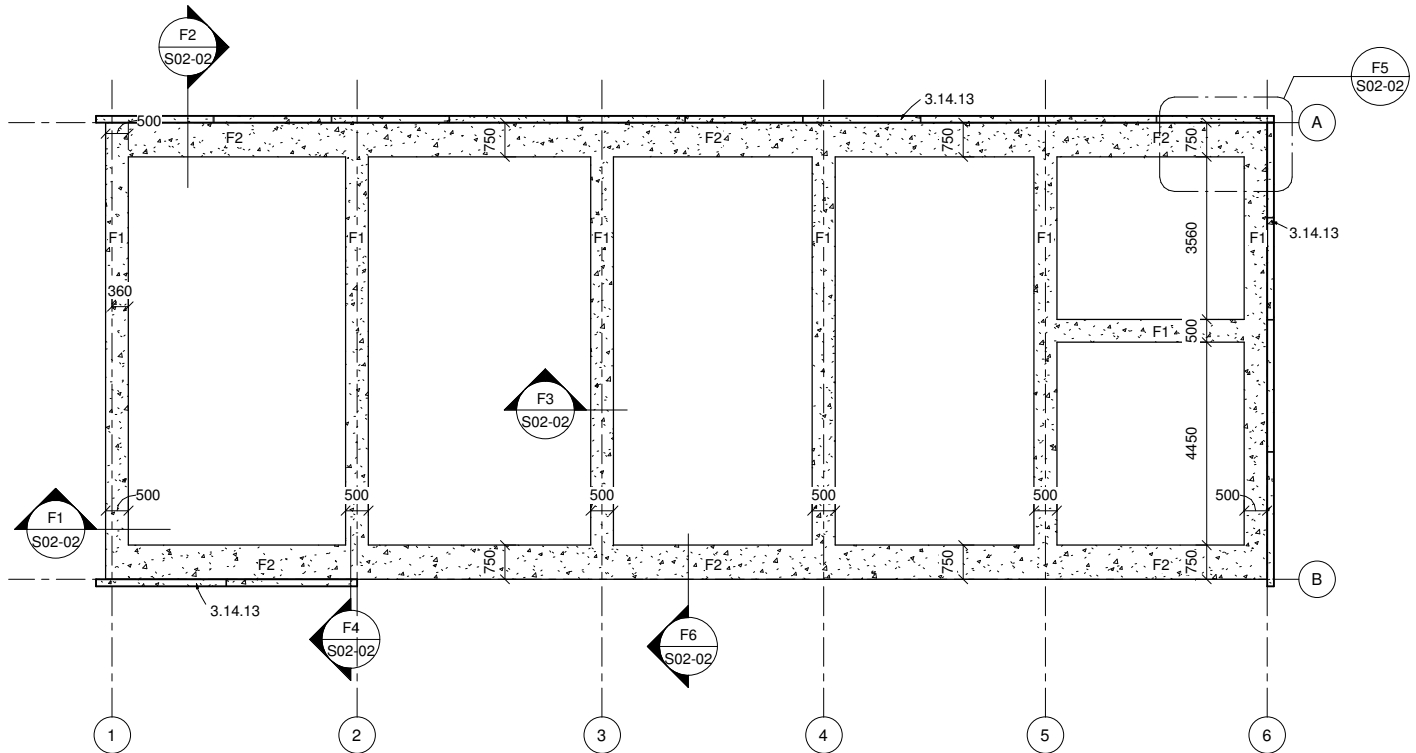

1 Foundation Plan
1 : 100

© This drawing is copyright Omega Engineering Consultants Ltd

R0	Building Consent Issue	01/02/2017	WALLACE DEVELOPMENT Company Limited		P O Box 1033 242 Broadway Avenue Palmerston North 4410 +64 6 356 6371 +64 71 450 068 info@omega-engineering.co.nz	project title	Development 1333 Cameron Road Tauranga	drawn	CHIRAG PATEL	project date	01/02/2017
						drawing title	Foundation Plan	scale	@A3	issue date	01/02/2017
ALL DIMENSIONS TO BE VERIFIED ON SITE								ref	1046	sheet	S02-01 rev R0