


PLAN AS CAST : BT14


175 THICK

SCALE 1:40

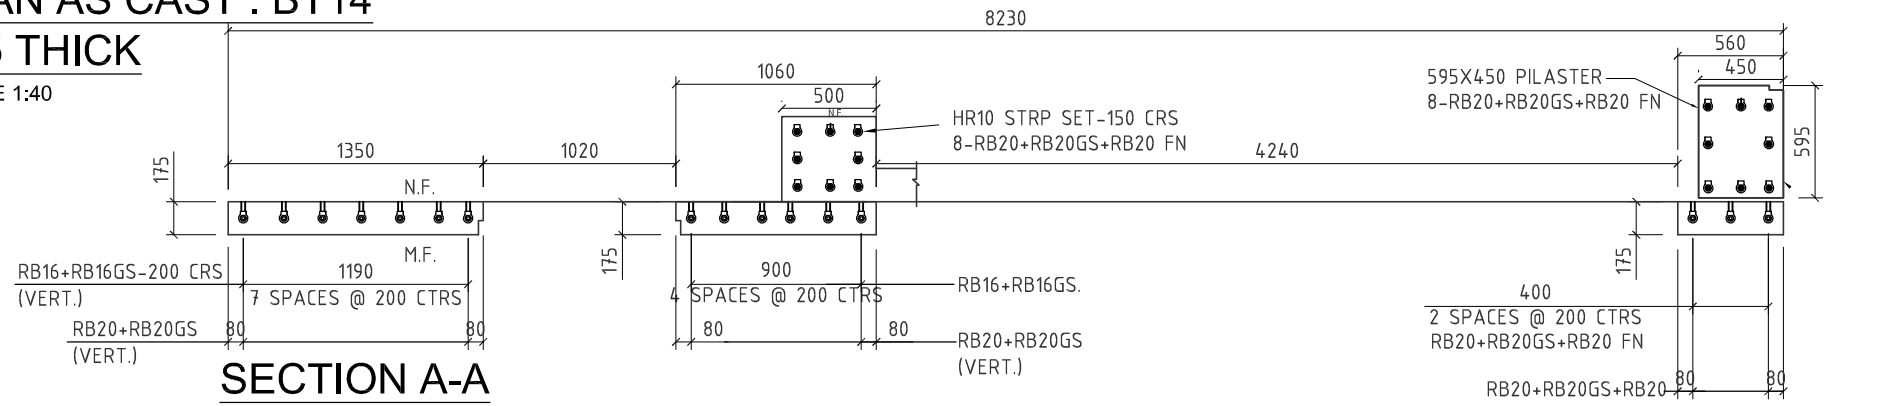


SECTION A-A

SCALE 1:40

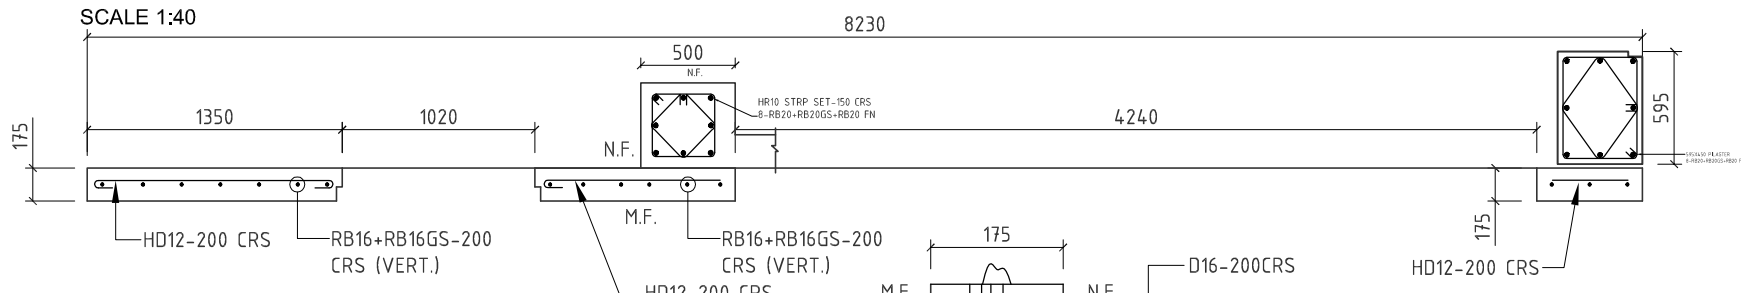


SECTION D-D

SCALE 1:40

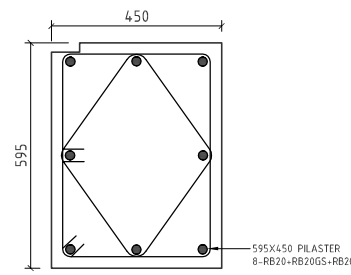


SECTION C-C

SCALE 1:40

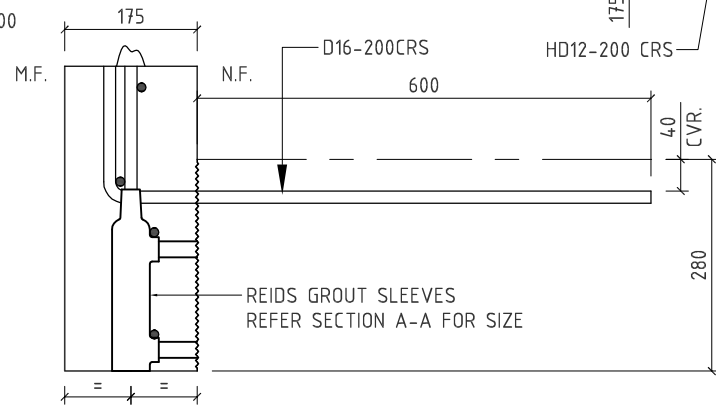

DETAIL B


SCALE 1:10

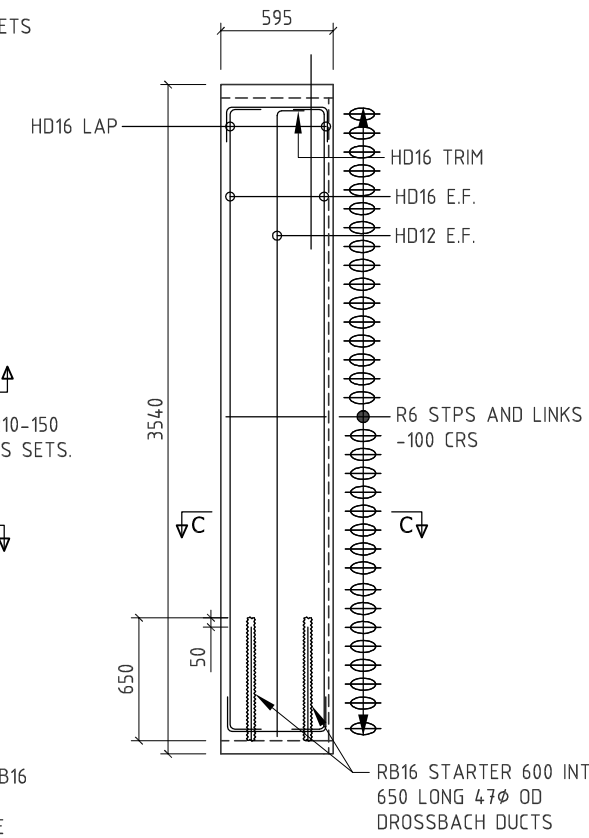

PLAN AS CAST : BT14

250 THICK


SCALE 1:40

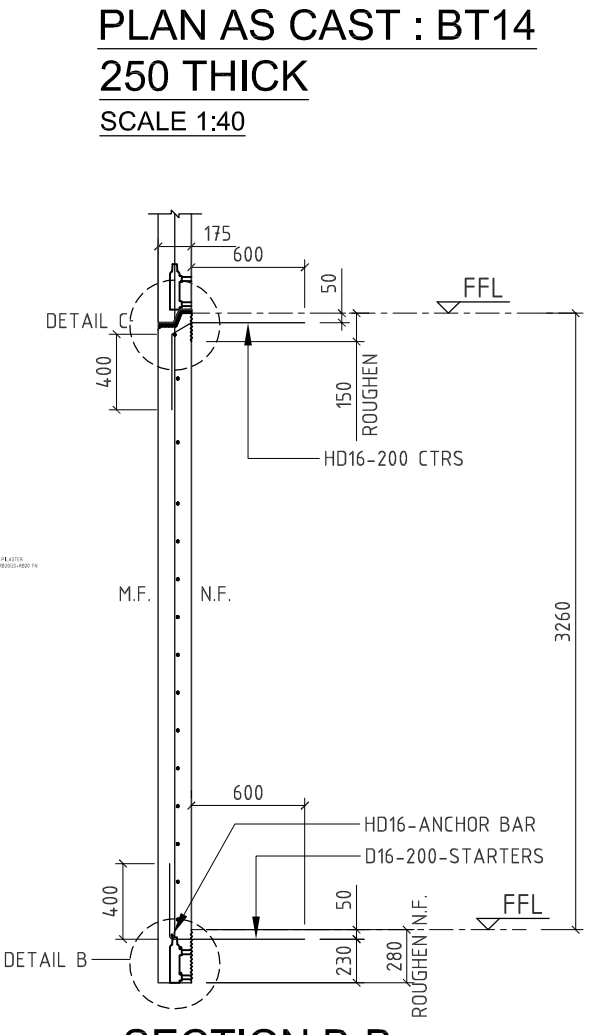

SECTION B-B

SCALE 1:40

| | | | |
|----------------------------------|----------|-------------------------|------|
| No. | DATE | REVISION | DRN. |
| B | 18.05.17 | REVISED AS PER COMMENTS | HP |
| A | 02.05.17 | FOR APPROVAL | HP |
| VOLUME(m ³) | | 4.9977 | |
| WEIGHT (t) | | 12.49 | |
| THICKNESS | | 175 | |
| AREA (m ²) | | 28.56 | |
| CONC. GRADE | | 40MPa | |
| FINISH MF/NF | | F5/U3 | |
| NO OFF | | (1) ONE | |
| COMPONENTS | | | |
| 7HPAWF | | 4 | |
| RG16GS | | 11 | |
| RB20GS | | 22 | |
| RB20 FN | | 1 | |
| SPECIAL NOTE: | | | |
| Allow 40 cover to all edges | | | |
| Use chamfers 15x15(mm) all edges | | | |
| U.N.O. | | | |

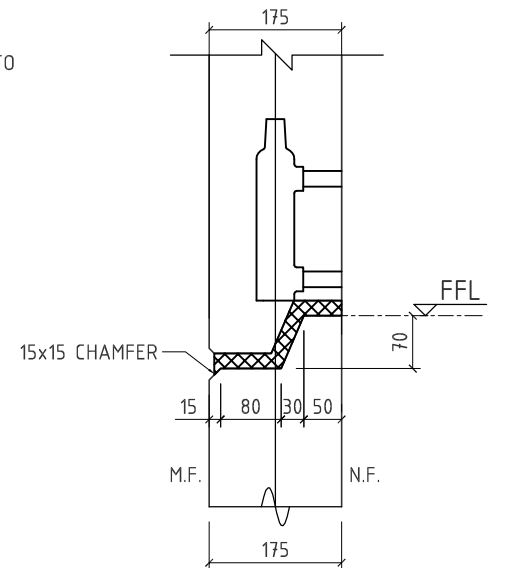

DETAIL C

SCALE 1:10 @ A3

| | | |
|-----------------------------|-------------|----------|
| Job Name: | | |
| BETHESDA VILLAGE APARTMENTS | | |
| Client: | | |
| Job No: | Drawing No: | Rev: |
| BT-8508 | BT14 | B |
| Drawing Title: | | Unit No. |
| PANEL DETAIL | | BT14 |