



PIPE RACK ERECTION LAYOUT
SCALE - 1/40

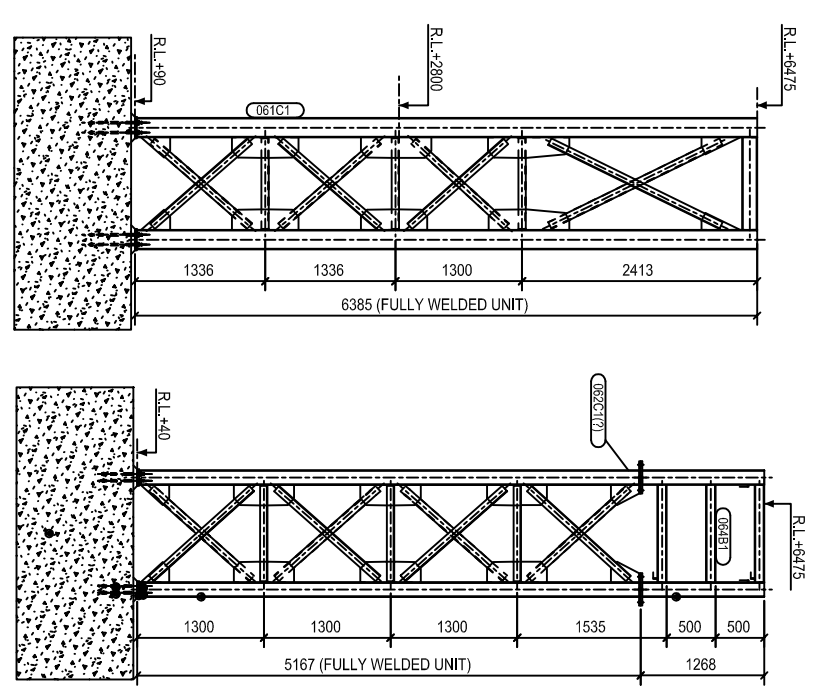


SECTION 2
SCALE - 1/40

SECTION 3
SCALE - 1/40

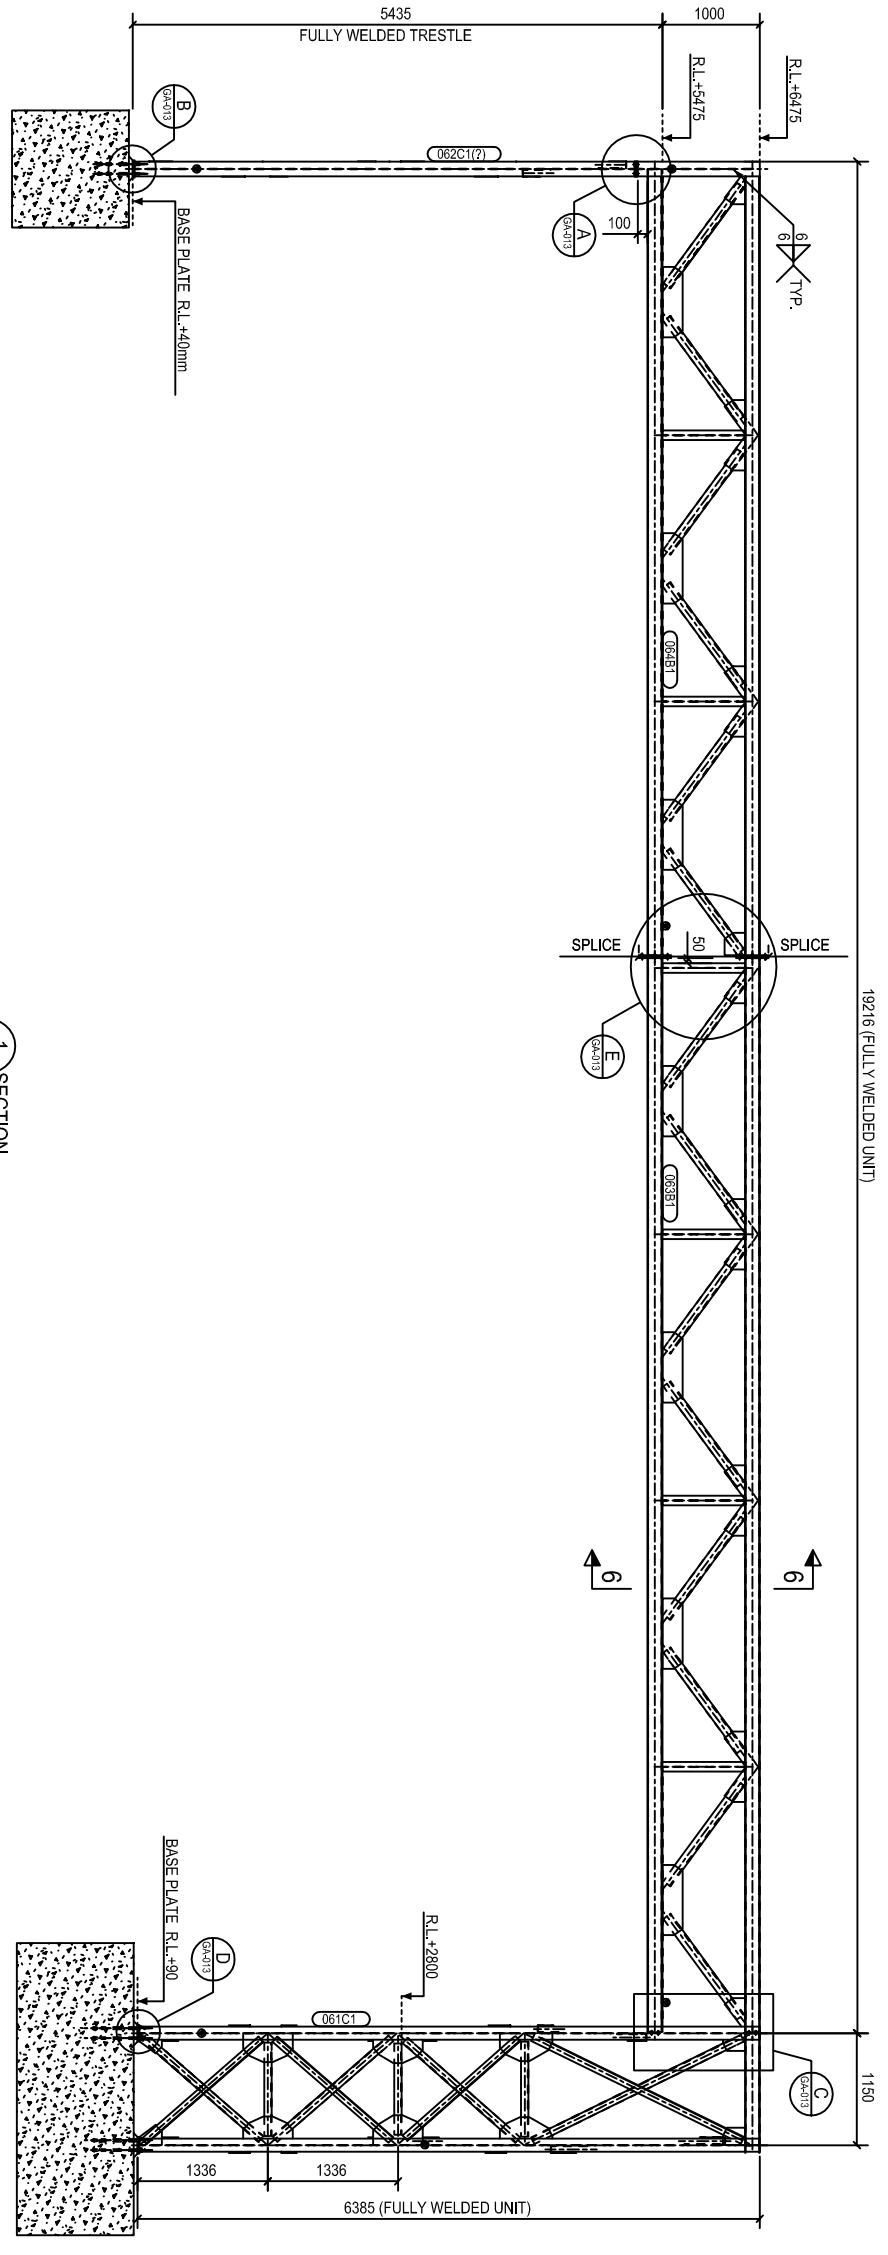

SECTION 1
SCALE - 1/40

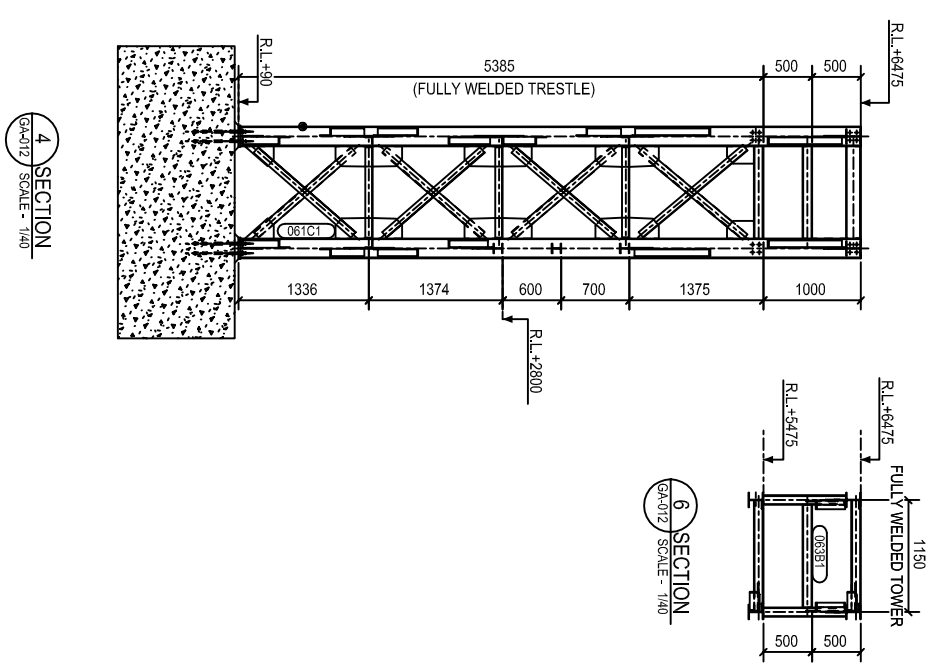

SECTION 4
SCALE - 1/40

SECTION 6
SCALE - 1/40

NOTE :- ALL WELDS ARE 6 CFW
IF IN DOUBT - ASK DO NOT ASSUME

No.	
Amendments:	
Date	Approved

CLIENT :-

PROJECT TITLE :-
BREWERY CAPACITY EXPANSION

Scale	SCALE	Drawing No.	DRGNO	Rev
Designed	DESIGNED	Sheet of NO.	NO-SHEETS	
Checked	CHECKED	Drawn	DRAWN	
		Tech Approved	TECH APPROVED	