




1 3D View 1

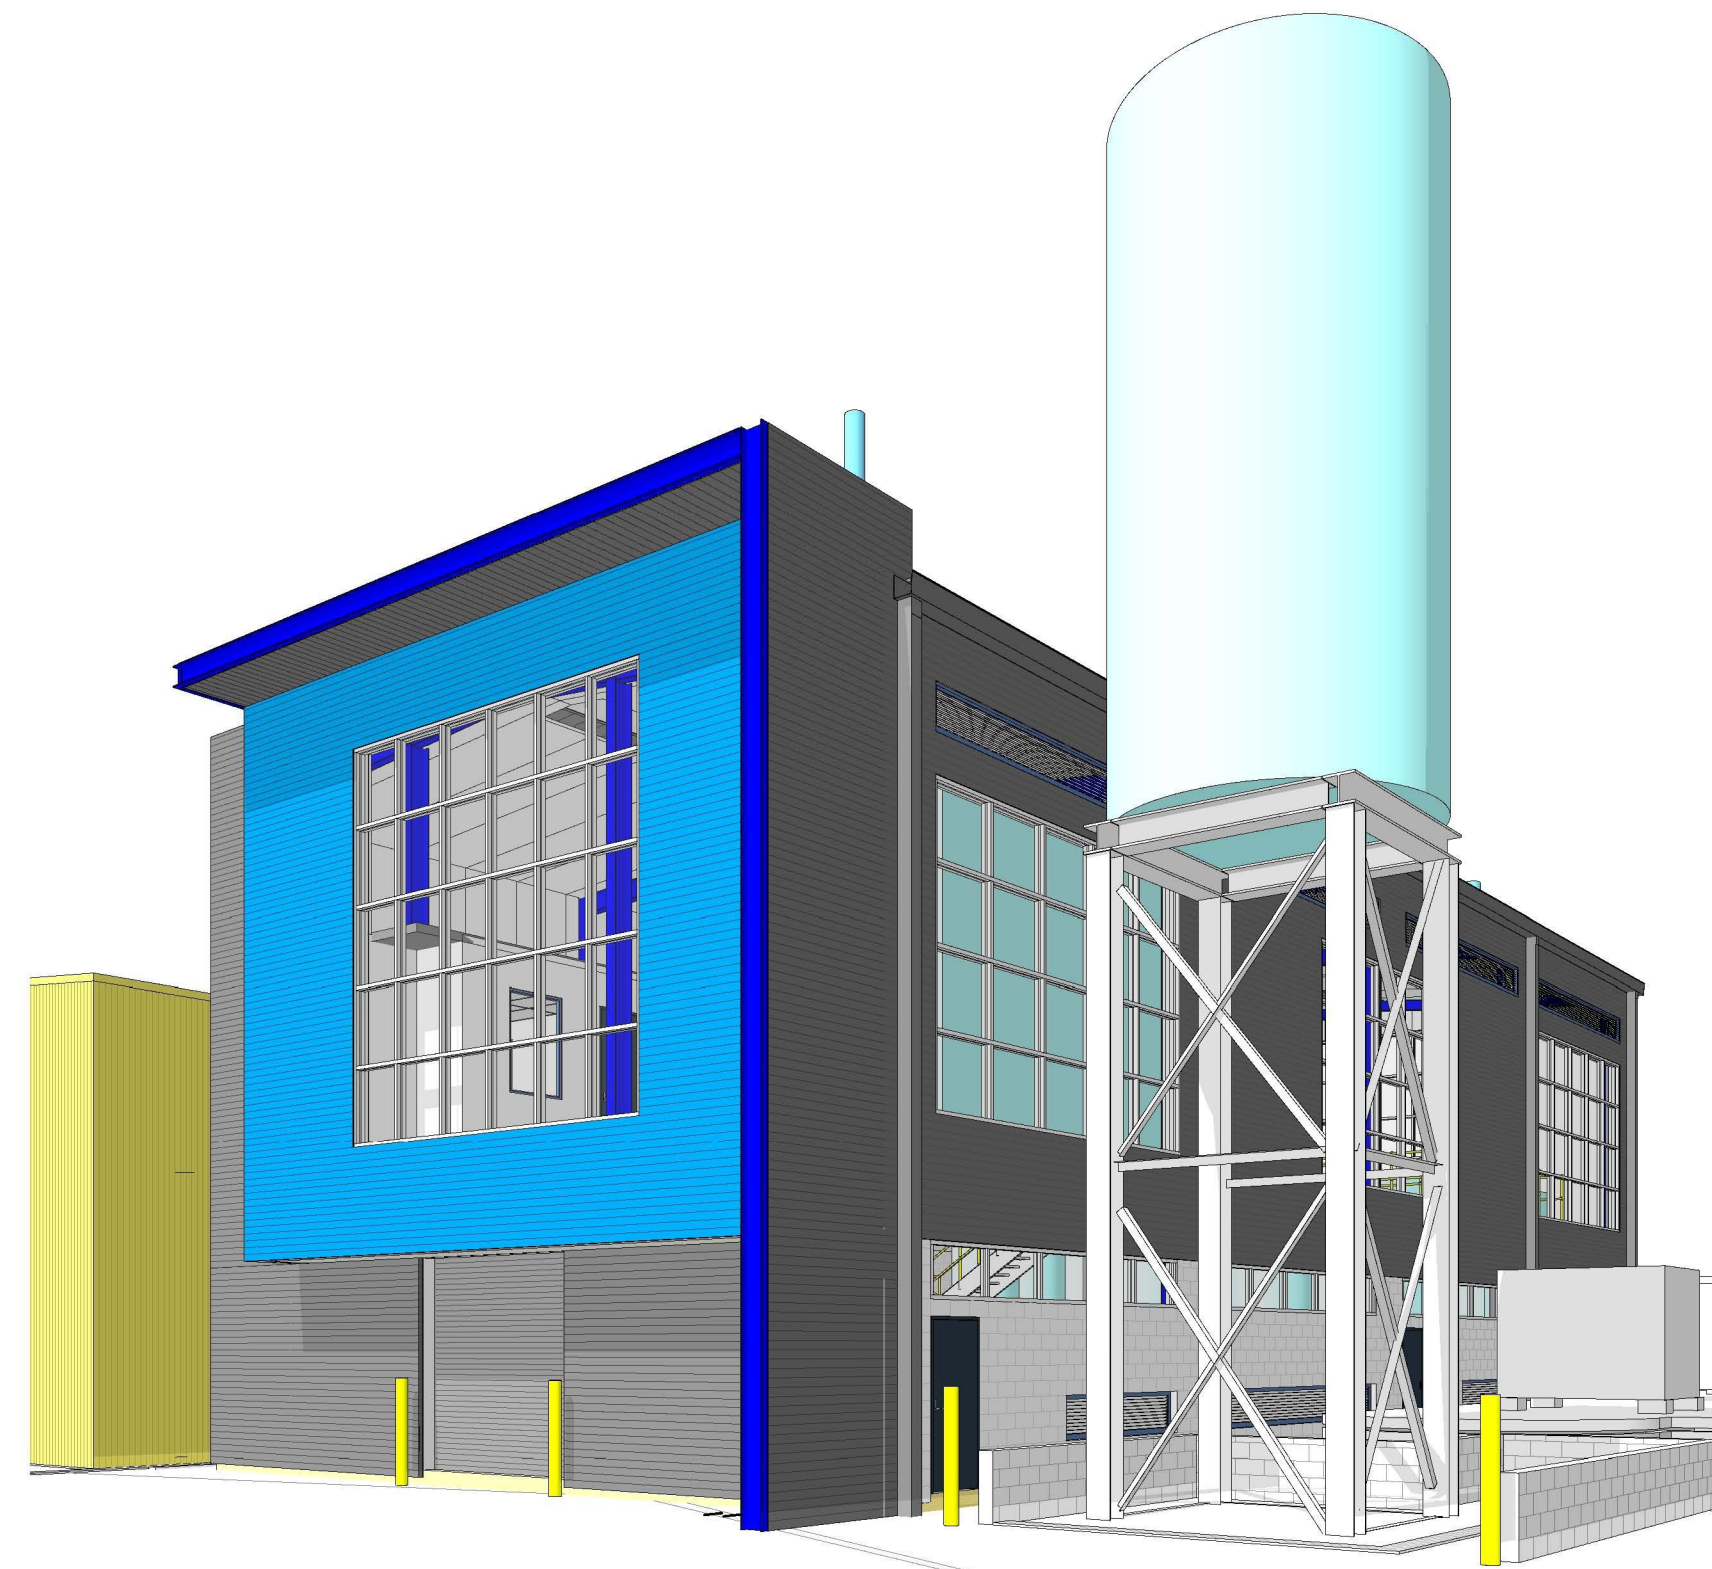


2 3D View 2

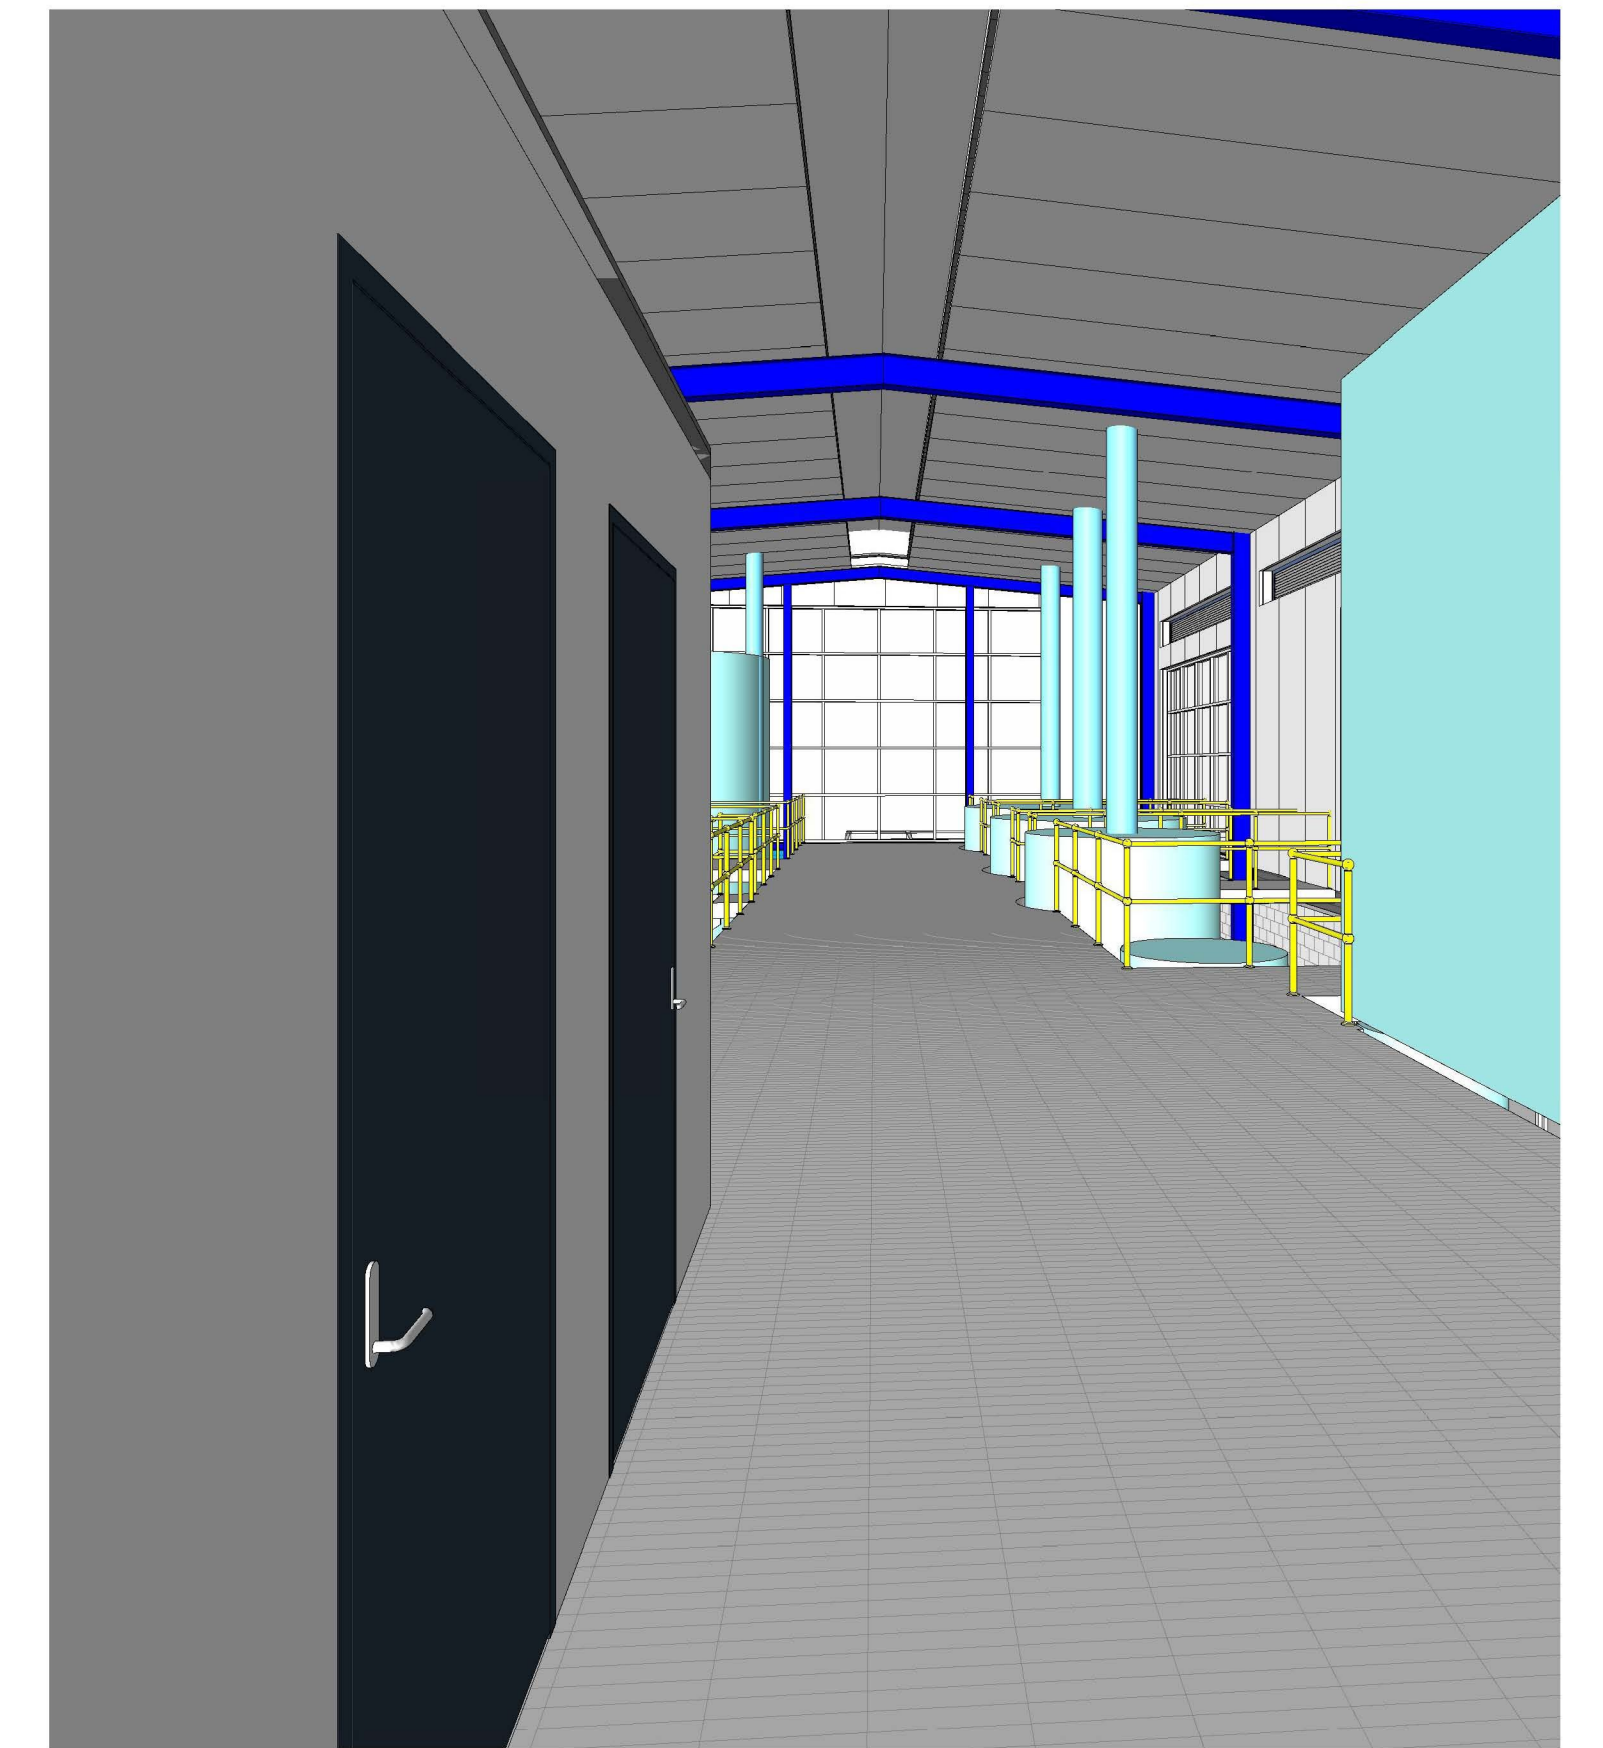

3 3D View 3

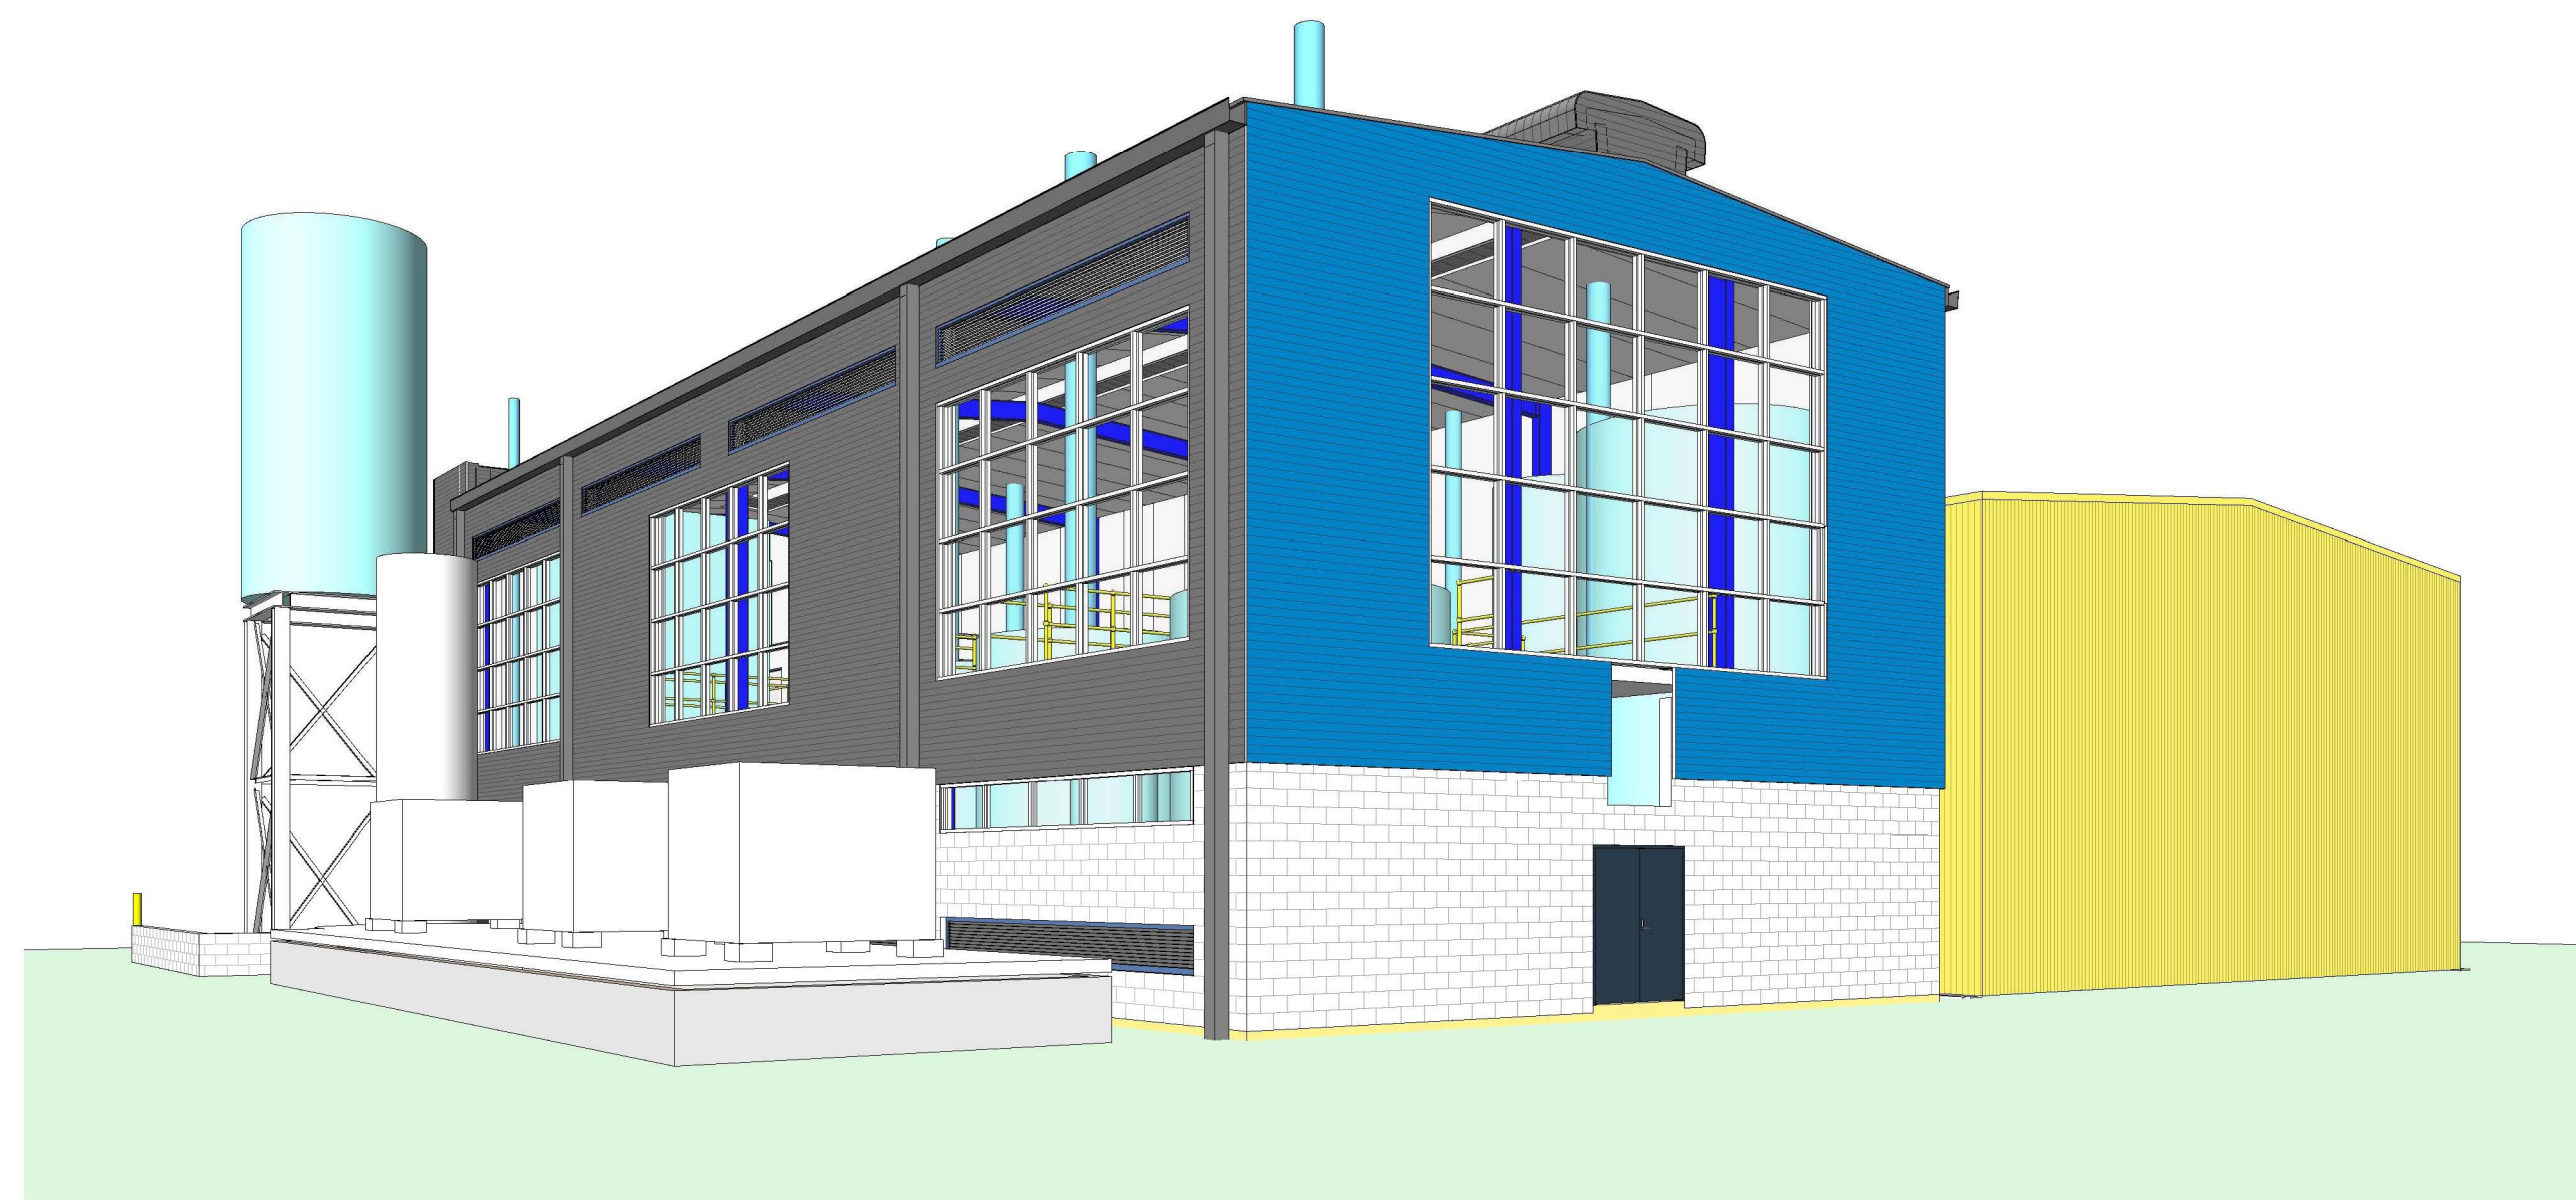

4 3D View 4

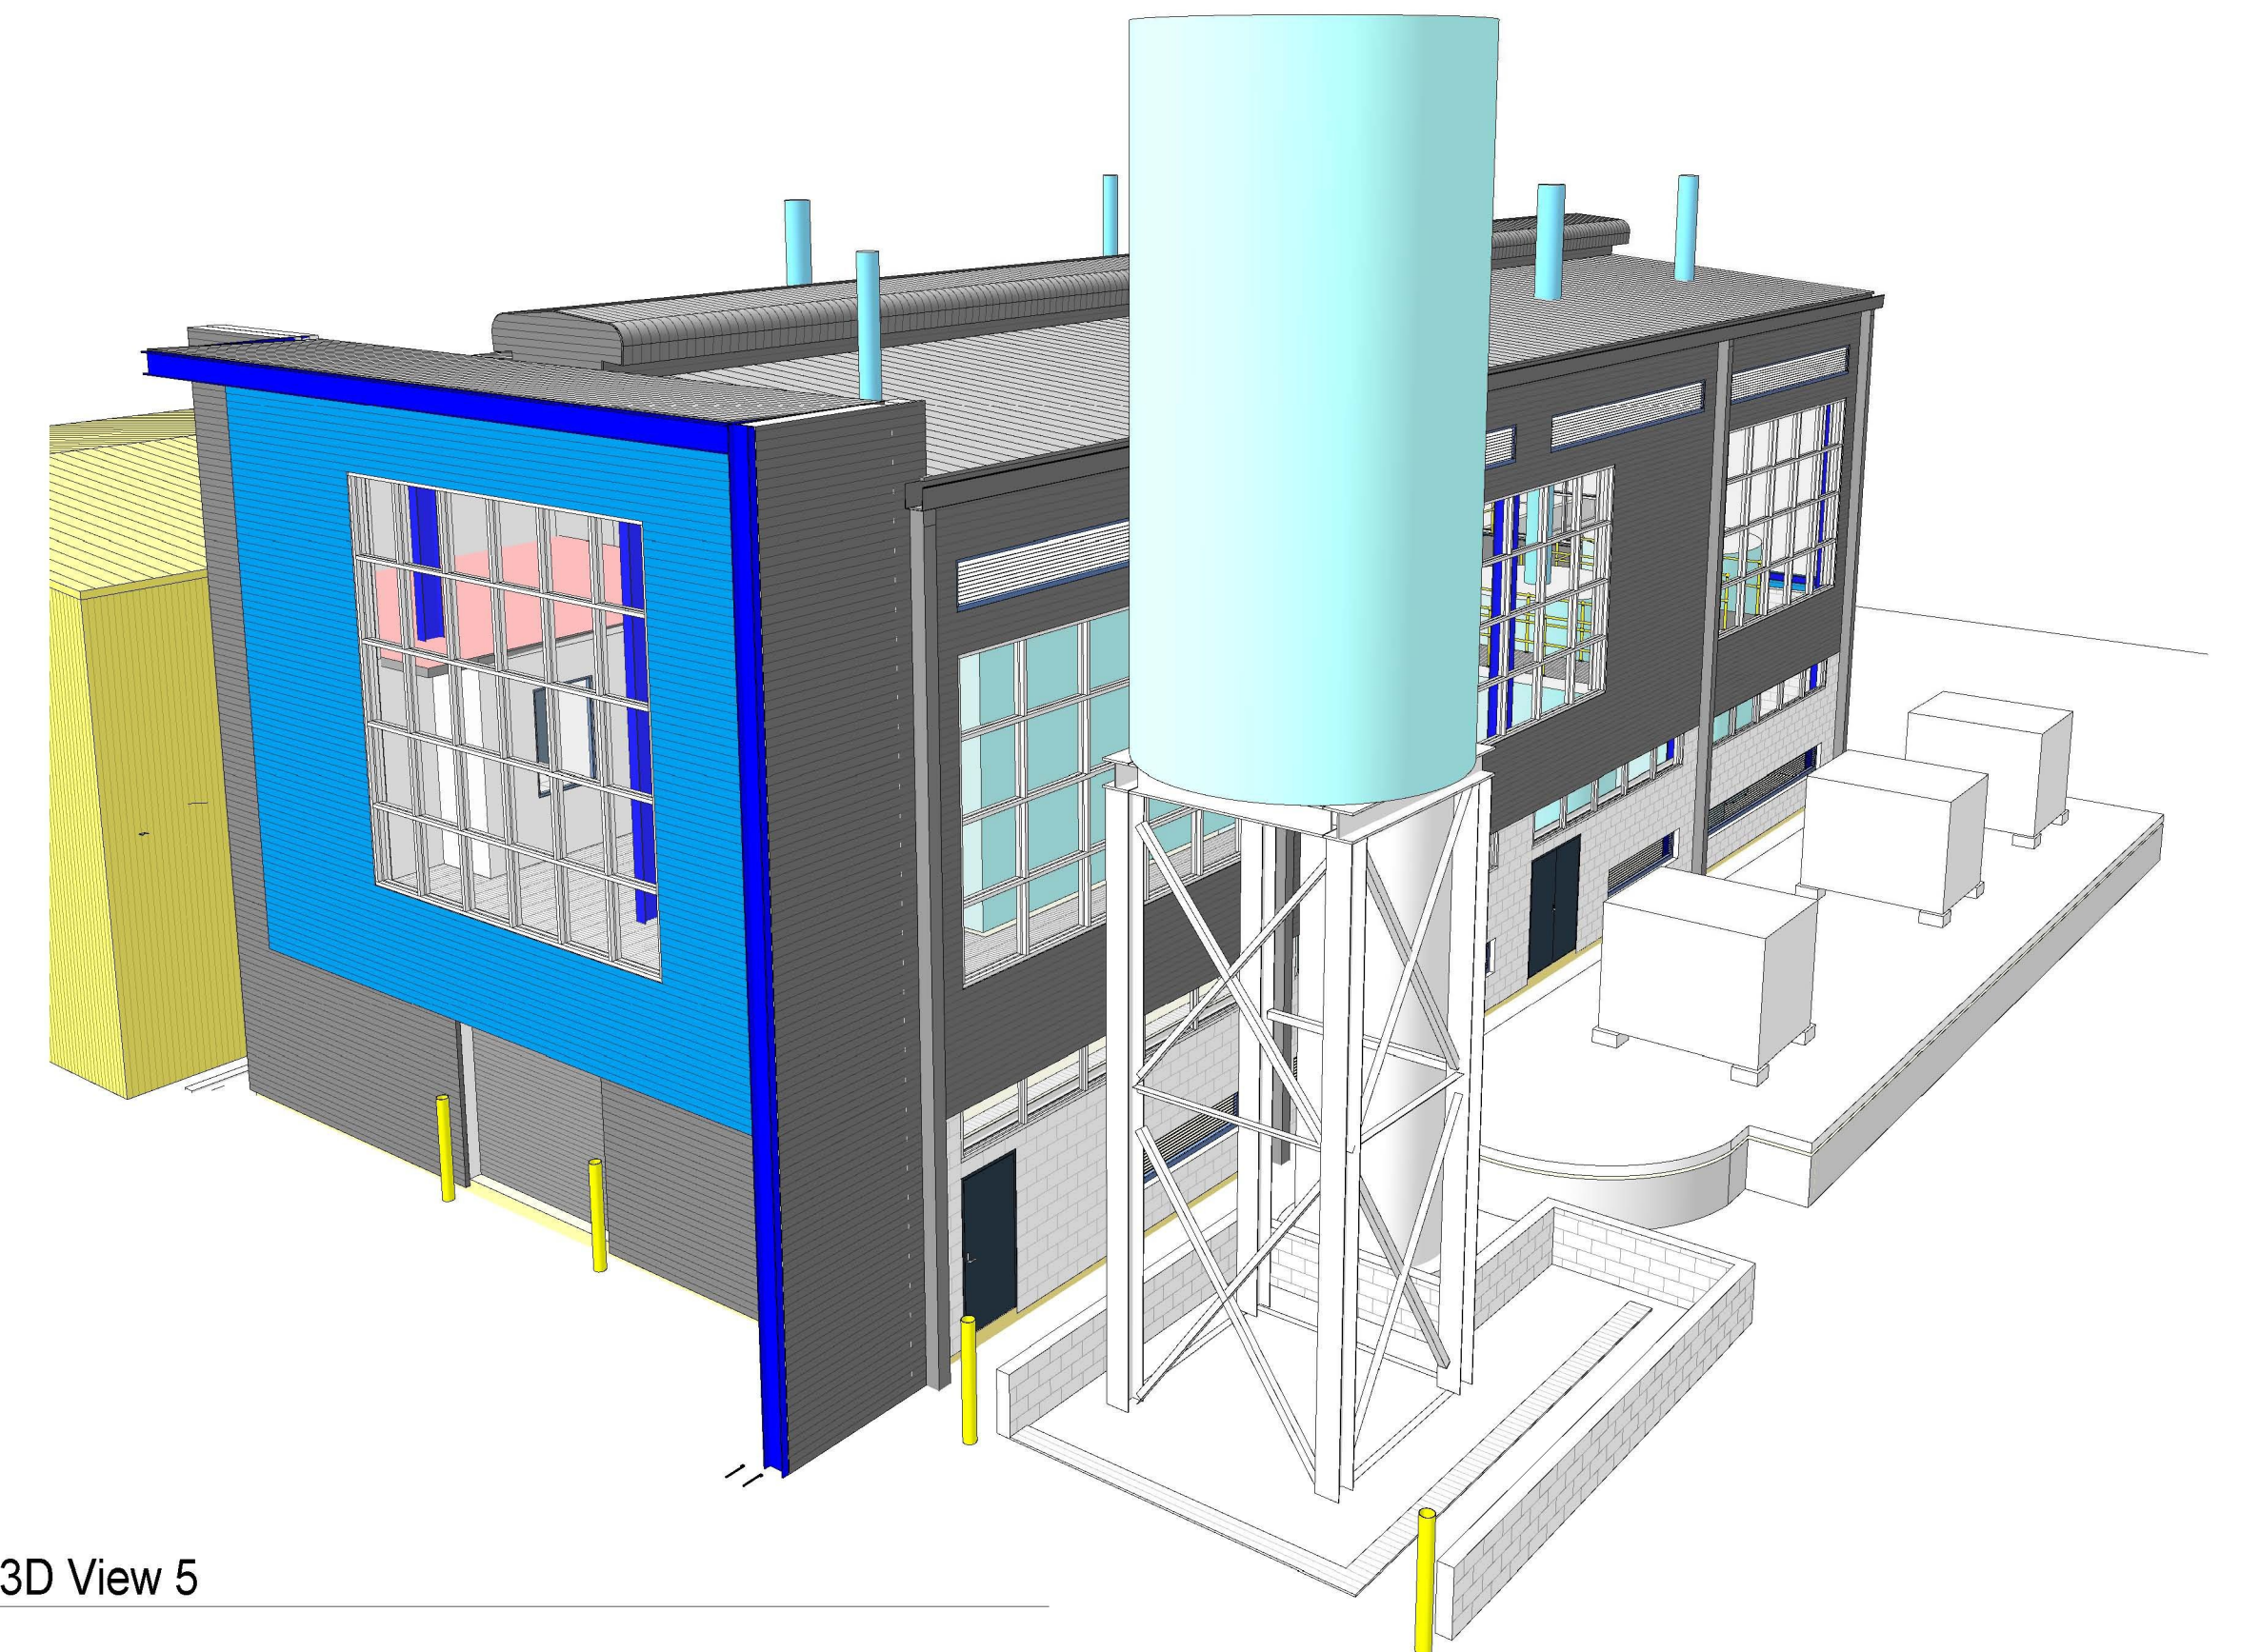

5 3D View 5

NOTE: PERSPECTIVE VIEWS PROVIDED FOR INFORMATION ONLY

FOR CONSTRUCTION

No.	Revision	By	Chk	Appd	Date
1	ISSUE FOR CONSTRUCTION				



Original Scale (A1)	Design Drawn		
Reduced Scale (A3)	Dsg Verifier		
Hall A1	Dwg Check		

Client:	
---------	--

Project:	BREWERY CAPACITY EXPANSION
----------	----------------------------

Title:	PERSPECTIVES
--------	--------------

Discipline:	ARCHITECTURAL
Drawing No.	2490048-A-201
Rev.	1