


01 Section A-A  
- Scale 1:100

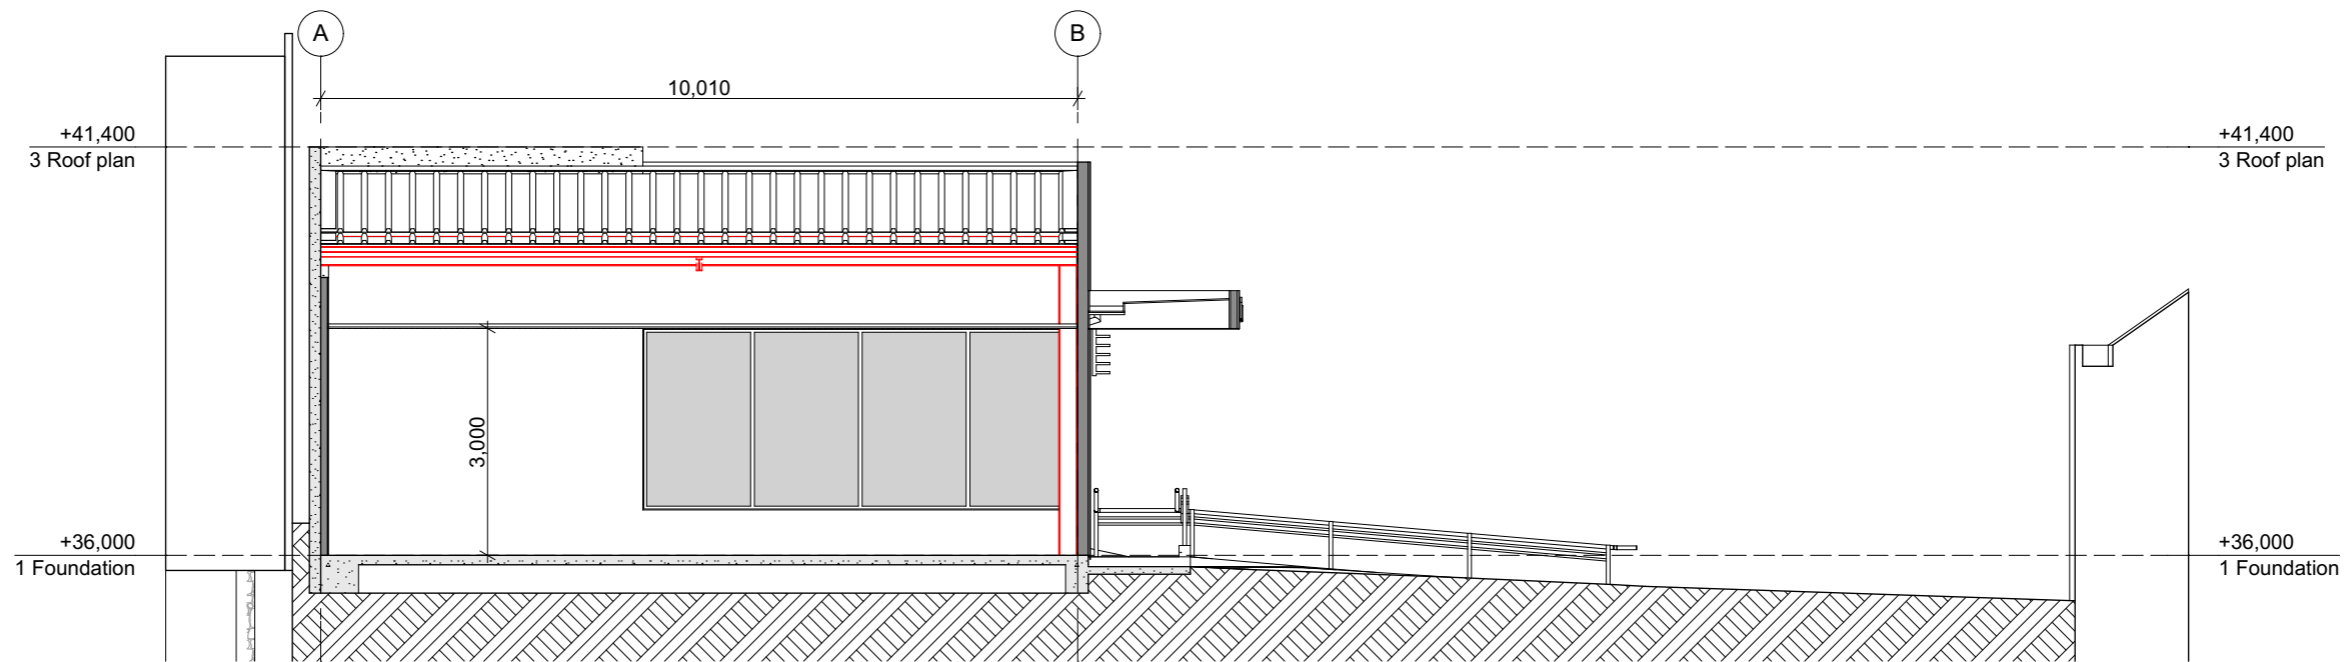

02 Section B-B  
- Scale 1:100

**PRELIMINARY**  
18/08/2016 © This drawing is copyright Designco Group Ltd

**WALLACE  
DEVELOPMENT**  
Company Limited

designco  
group limited  
architectural solutions

PO Box 1278  
243 Broadway Avenue  
Palmerston North  
Ph: 06 3536084  
info@dco.co.nz

project title Development  
1333 Cameron Road  
Tauranga  
drawing title Section A-A

drawn	JD	project date	Aug 2016
scale	@ A1 @ A3	issue date	18/08/2016
ALL DIMENSIONS TO BE VERIFIED ON SITE			
ref	W335	sheet	A05-01 rev