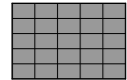

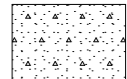
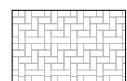

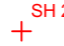
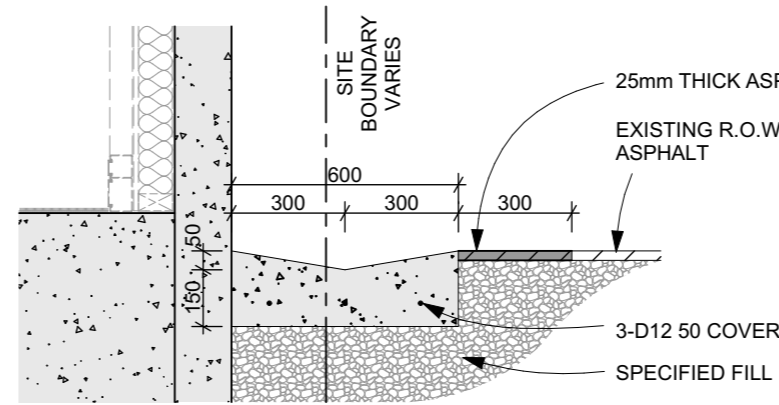


01 Siteworks Plan
Scale 1:200

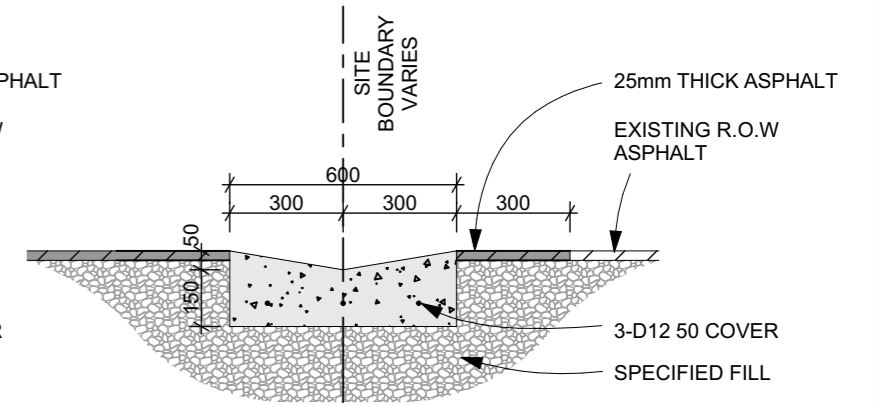
LEGEND

- 
82.04 PAVERS SHALL BE HORIZONS INTERNATIONAL 'PORFIDO' 600x400x50 IN HONED FINISH IN 'CHARCOAL' COLOUR.
 LAY ALL PAVERS ON 25mm MORTAR BEDDING AND 150mm MIN COMPACTED FILL, ALL IN ACCORDANCE WITH MANUFACTURER'S INSTRUCTIONS. PROVIDE 5mm GAP BETWEEN ALL PAVERS, TO BE FILLED WITH TUFFSTUFF POLYMER SAND. ALL PAVERS SHALL BE SEALED.
- 
82.01 NEW 25mm ASPHALTIC SEAL OVER 100mm MIN AP40 TOPCOURSE AND 150mm MIN AP65 BASECOURSE. CARPARKS TO BE MARKED IN WHITE, WITH DISABLED PARKS AND SYMBOLS IN YELLOW. EXCAVATE TO REMOVE ALL EXISTING ASPHALT AND HARDFILL AS REQUIRED TO ALLOW FORMATION TO NEW LEVELS.
- 
82.03 100mm CONCRETE SLAB SE82 MESH FALLAWAY FROM NEIGHBOURING BUILDING.
- 
82.06 EXISTING FOOTPATH PAVING TO BE RELAID AS REQUIRED

-  SH 2.93 EXISTING SITE SPOT HEIGHT LEVELS
-  SH 2.93 PROPOSED SITE SPOT HEIGHT LEVELS



02 Detail 1:20
Scale 1:20



03 Detail 1:20
Scale 1:20

PRELIMINARY
20 Jul 2016 © This drawing is copyright Designco Group Ltd

<p>WALLACE DEVELOPMENT Company Limited</p>	<p>designco group limited architectural solutions</p>	<p>PO Box 1278 243 Broadway Avenue Palmerston North Ph: 06 3536084 info@dco.co.nz</p>	<p>project title Development 5 Rathbone Street Whangarei</p> <p>drawing title Site Works</p>	<table border="1" style="width: 100%; border-collapse: collapse;"> <tr> <td>drawn</td> <td>BJ</td> <td>project date</td> <td>Aug 2014</td> </tr> <tr> <td>scale</td> <td>@ A1 @ A3</td> <td>issue date</td> <td>20 Jul 2016</td> </tr> <tr> <td colspan="4">ALL DIMENSIONS TO BE VERIFIED ON SITE</td> </tr> <tr> <td>ref</td> <td>W136</td> <td>sheet</td> <td>A01-03 rev</td> </tr> </table>	drawn	BJ	project date	Aug 2014	scale	@ A1 @ A3	issue date	20 Jul 2016	ALL DIMENSIONS TO BE VERIFIED ON SITE				ref	W136	sheet	A01-03 rev
drawn	BJ	project date	Aug 2014																	
scale	@ A1 @ A3	issue date	20 Jul 2016																	
ALL DIMENSIONS TO BE VERIFIED ON SITE																				
ref	W136	sheet	A01-03 rev																	