




1 SECTION
S02-01 Scale 1:20

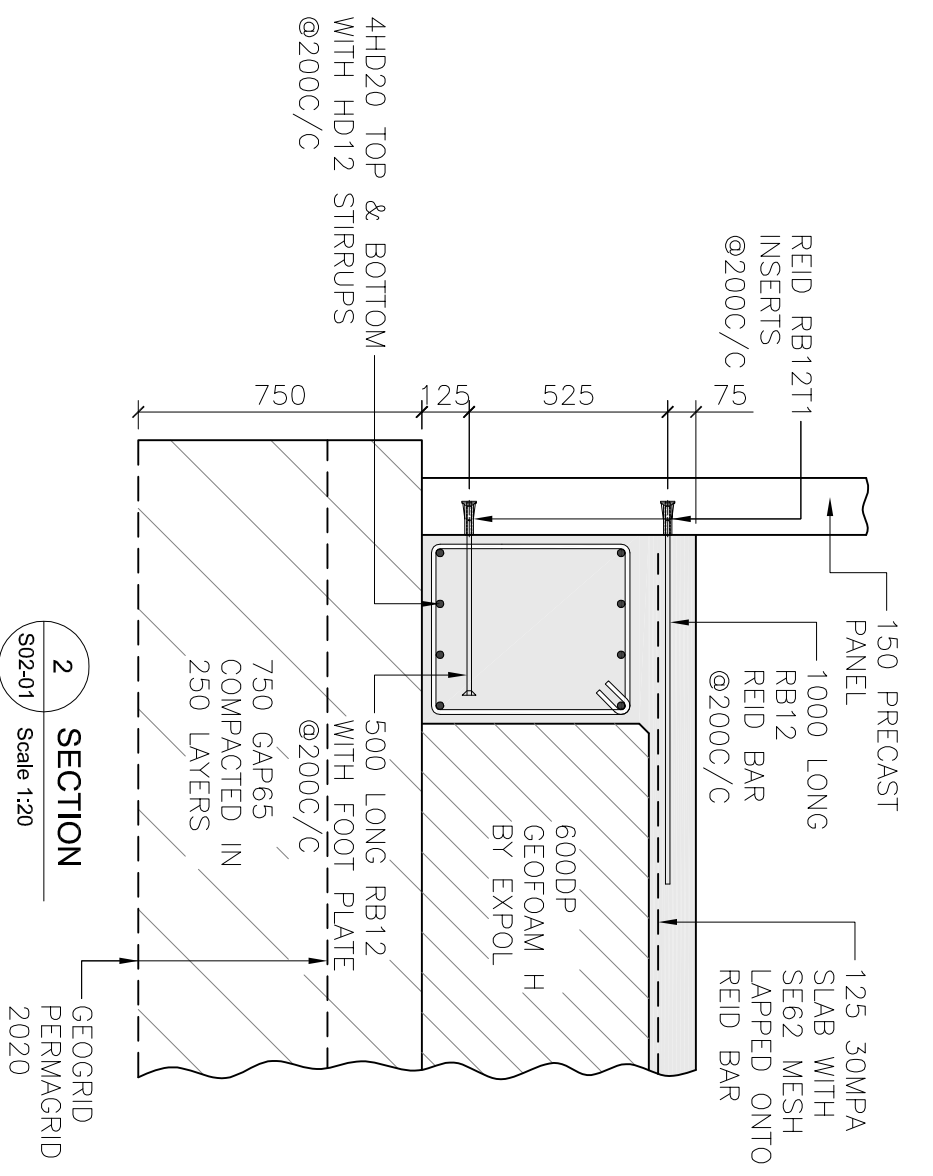

2 SECTION
S02-01 Scale 1:20

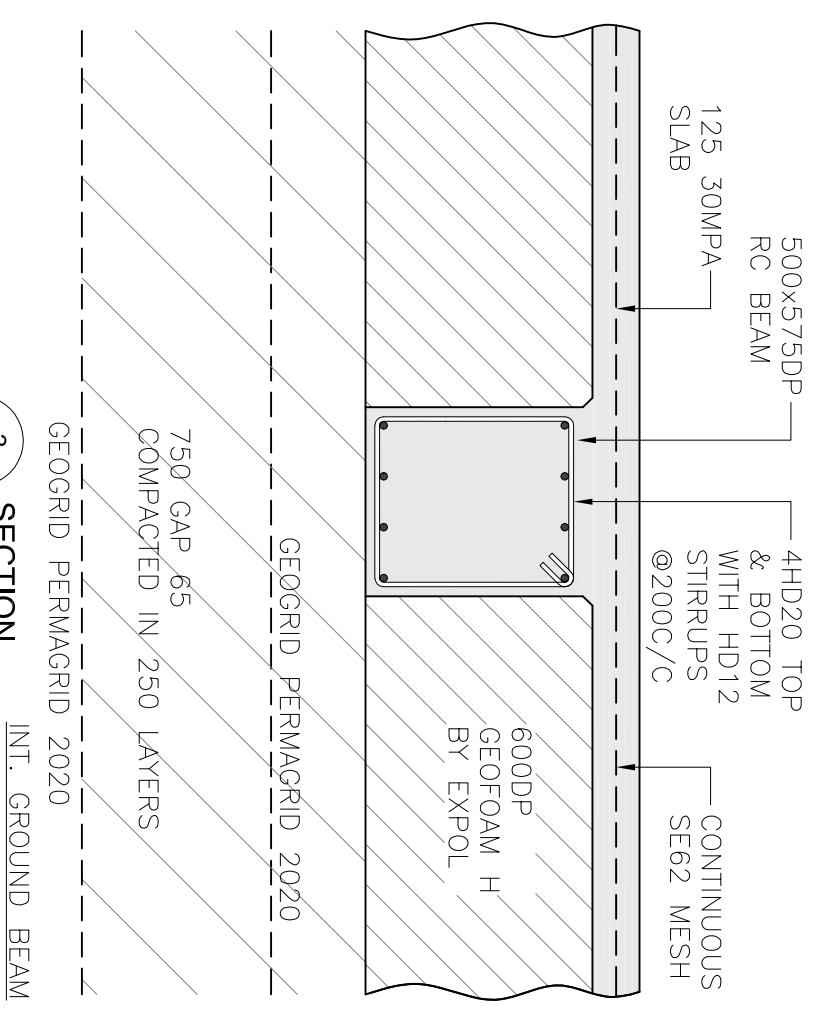

3 SECTION
S02-01 Scale 1:20

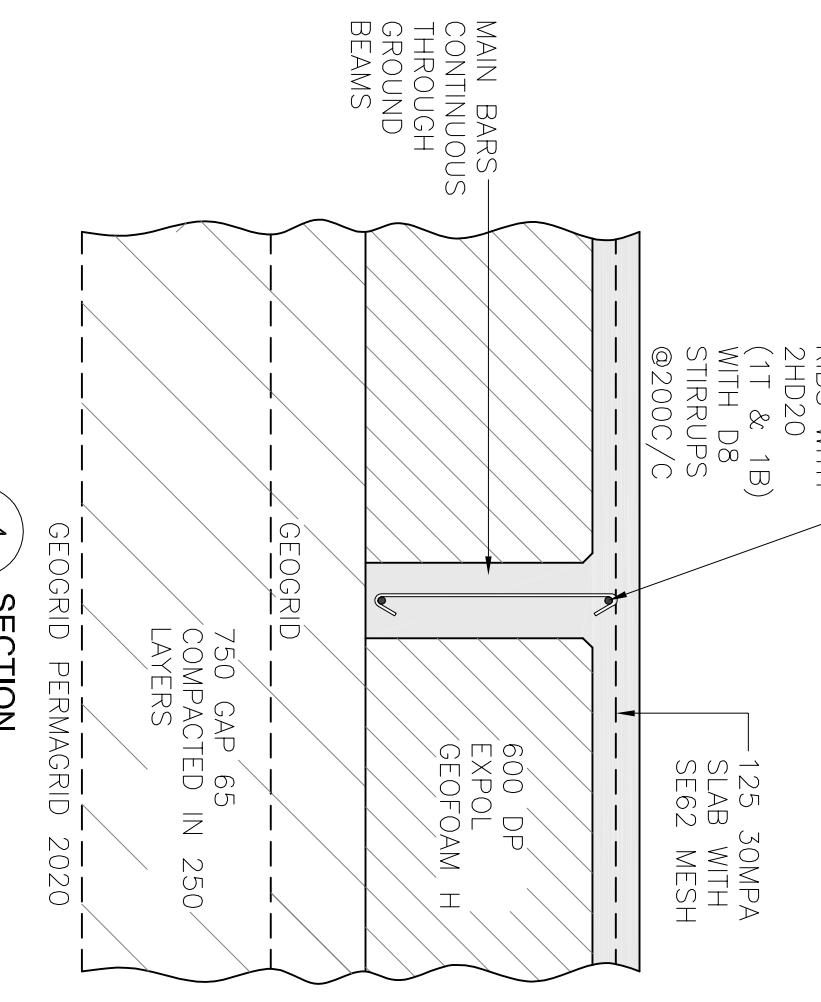

4 SECTION
S02-01 Scale 1:20

RevID	Issue Name	Date	RevID	Issue Name	Date
0	CONSENT ISSUE	12 Aug 2016			

WALLACE DEVELOPMENT
Company Limited

OMEGA ENGINEERING CONSULTANTS LIMITED

P O Box 1033
243 Broadway Avenue
Pahang North 410
Tel: +64 6 356 6371 Fax: +64 21 650 088
E: stephen@omega-engineering.co.nz

project title	Development 5 Rathbone Street Whangarei	drawing title	Foundation Details
drawn	@ A1	HD	@ A3
scale		project date	Aug 2016
ref	1044	issue date	12 Aug 2016
	Sheet	rev	0

© This drawing is copyright Omega Engineering Consultants Ltd