

15E 305
(RESIDENTIAL
LOT)

SITE STATISTICS

BLOCK 15E - PARCEL 220 (I)
SITE AREA: 12,758 SQ. FT.
ZONING: LOW DENSITY RESIDENTIAL
MAX. SITE COVERAGE: 30%

TOTAL BUILDING AREA: 2,670.65 SQ. FT.
SITE COVERAGE: 20.93%


SEWAGE DISPOSAL: 1,500 GAL. SEPTIC TANK
WATER SUPPLY: WATER AUTHORITY
SOLID WASTE STO: 2 GARBAGE BINS
PARKING SPACES: 2-CAR GARAGE
LPG: 120gal. STORAGE TANK & WATER HEATER

GENERAL NOTES:

DRAWING REVISION:

No.	DATE:	DESCRIPTION:
1	09/13/17	for BCU approval

"I HEREBY CERTIFY THAT ALL DIMENSIONS ON THIS PLAN ARE CORRECT."
Signed:.....
Dated:.....

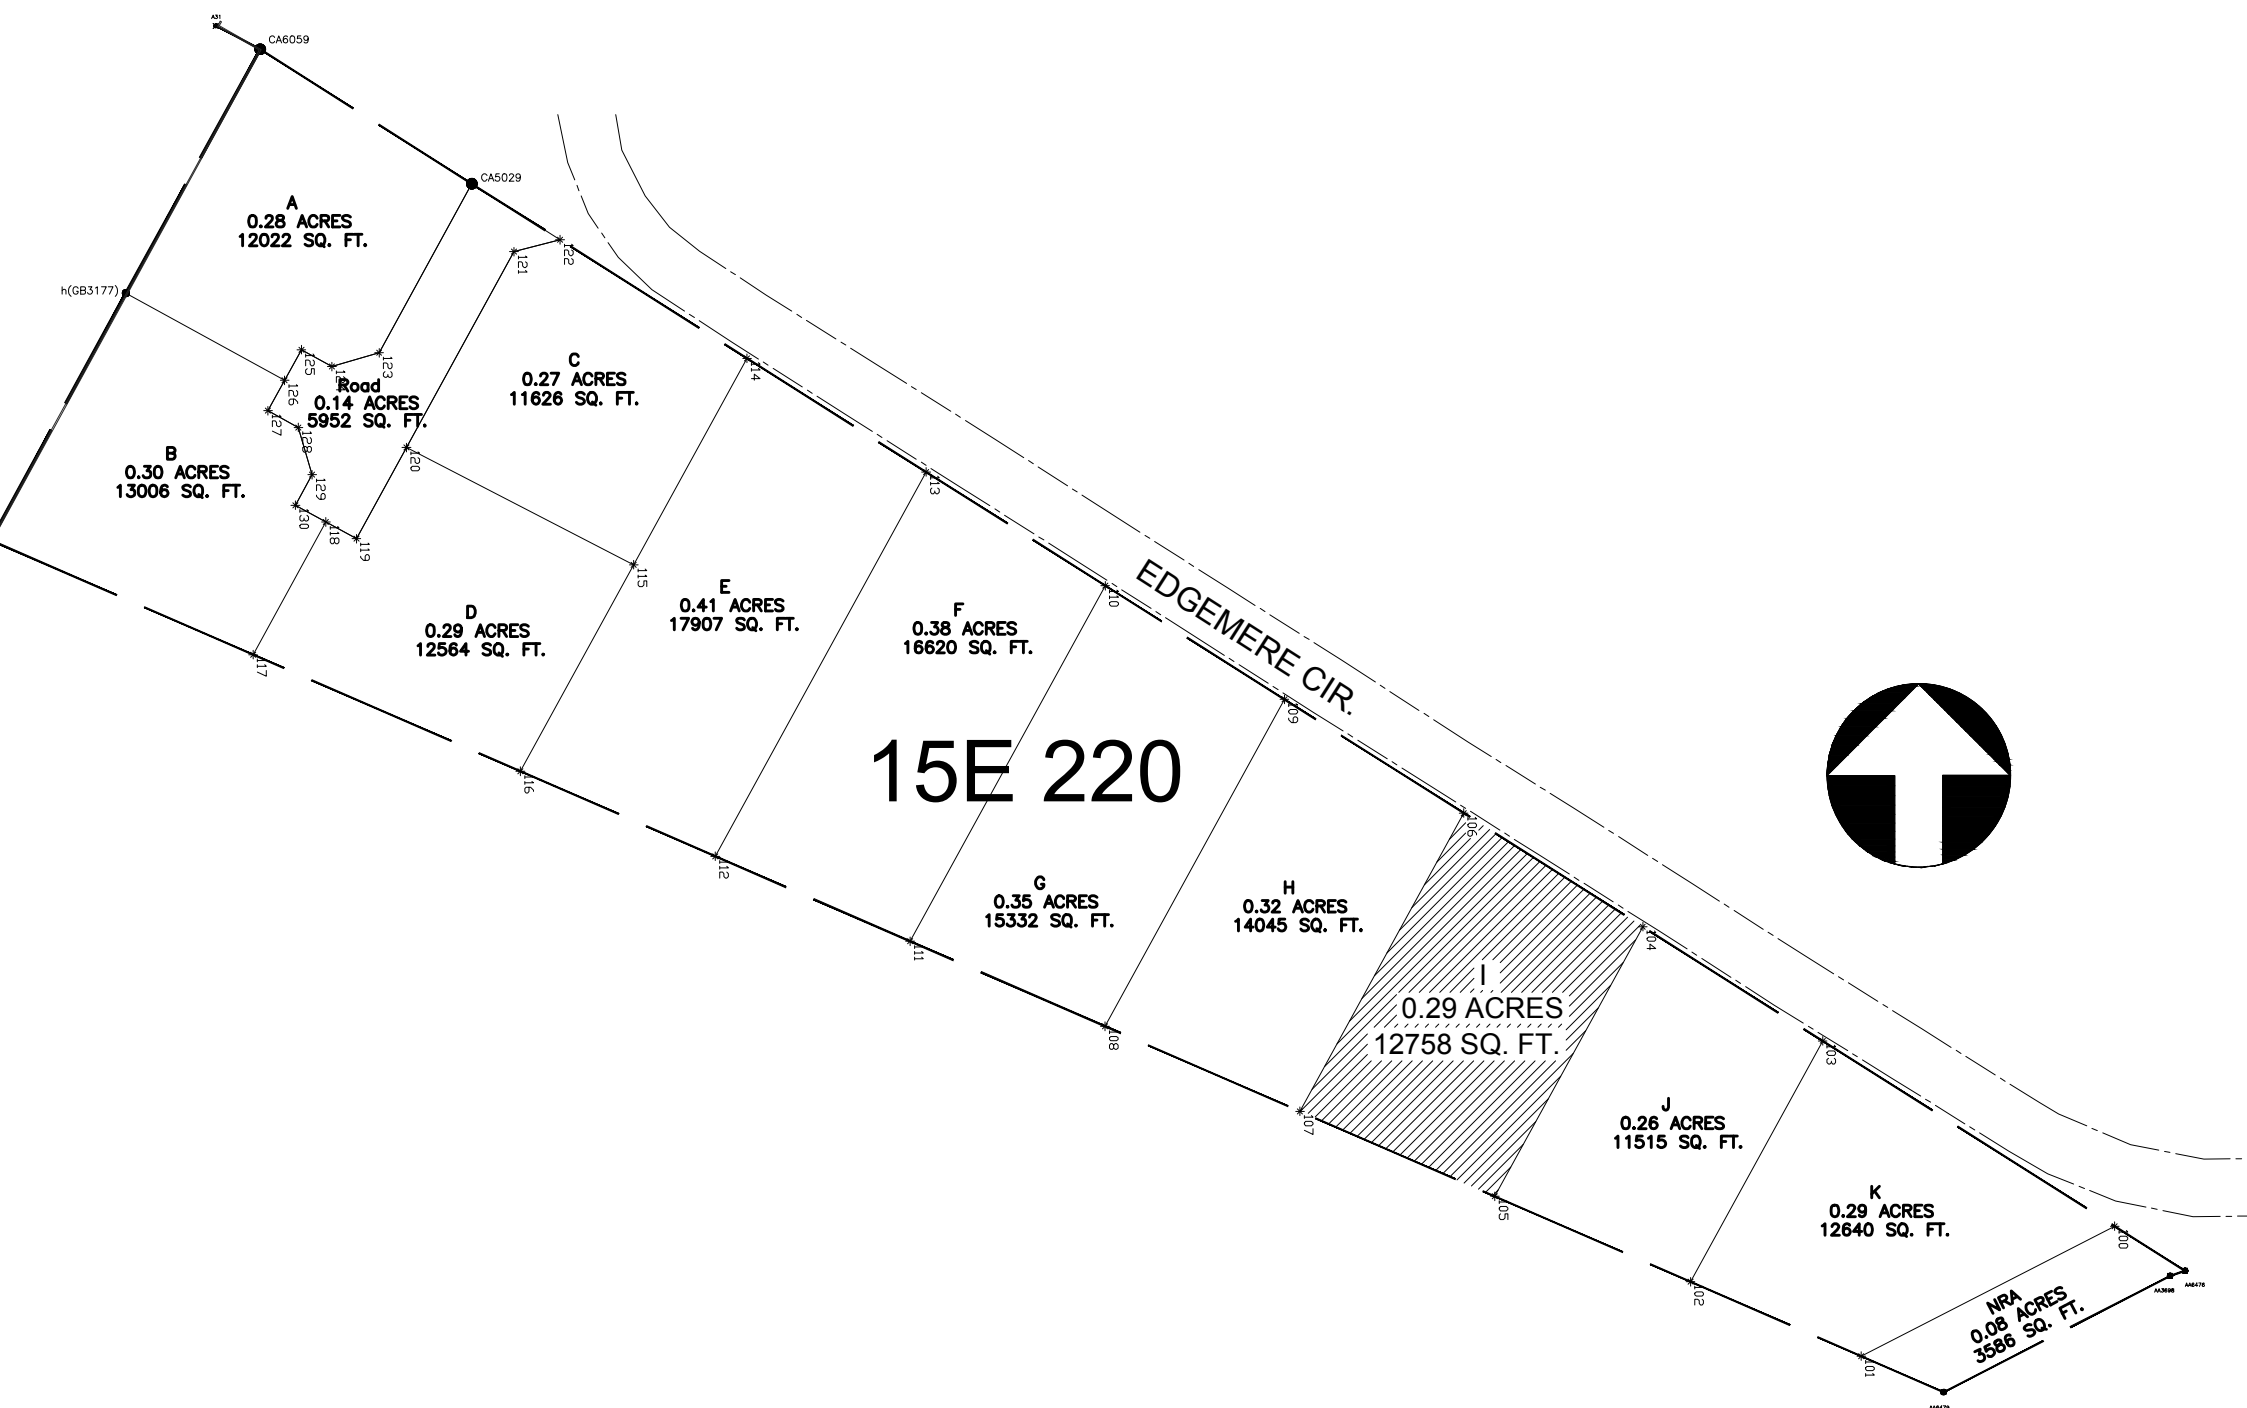

PROJECT NAME:

DRAWING NAME:
SITE-PLAN
VICINITY-MAP

DRAWN BY: START DATE:

PROJECT #:

DRAWING #: REVISION #: