


REVISIONS			
SYM.	DATE	BY	DESCRIPTION

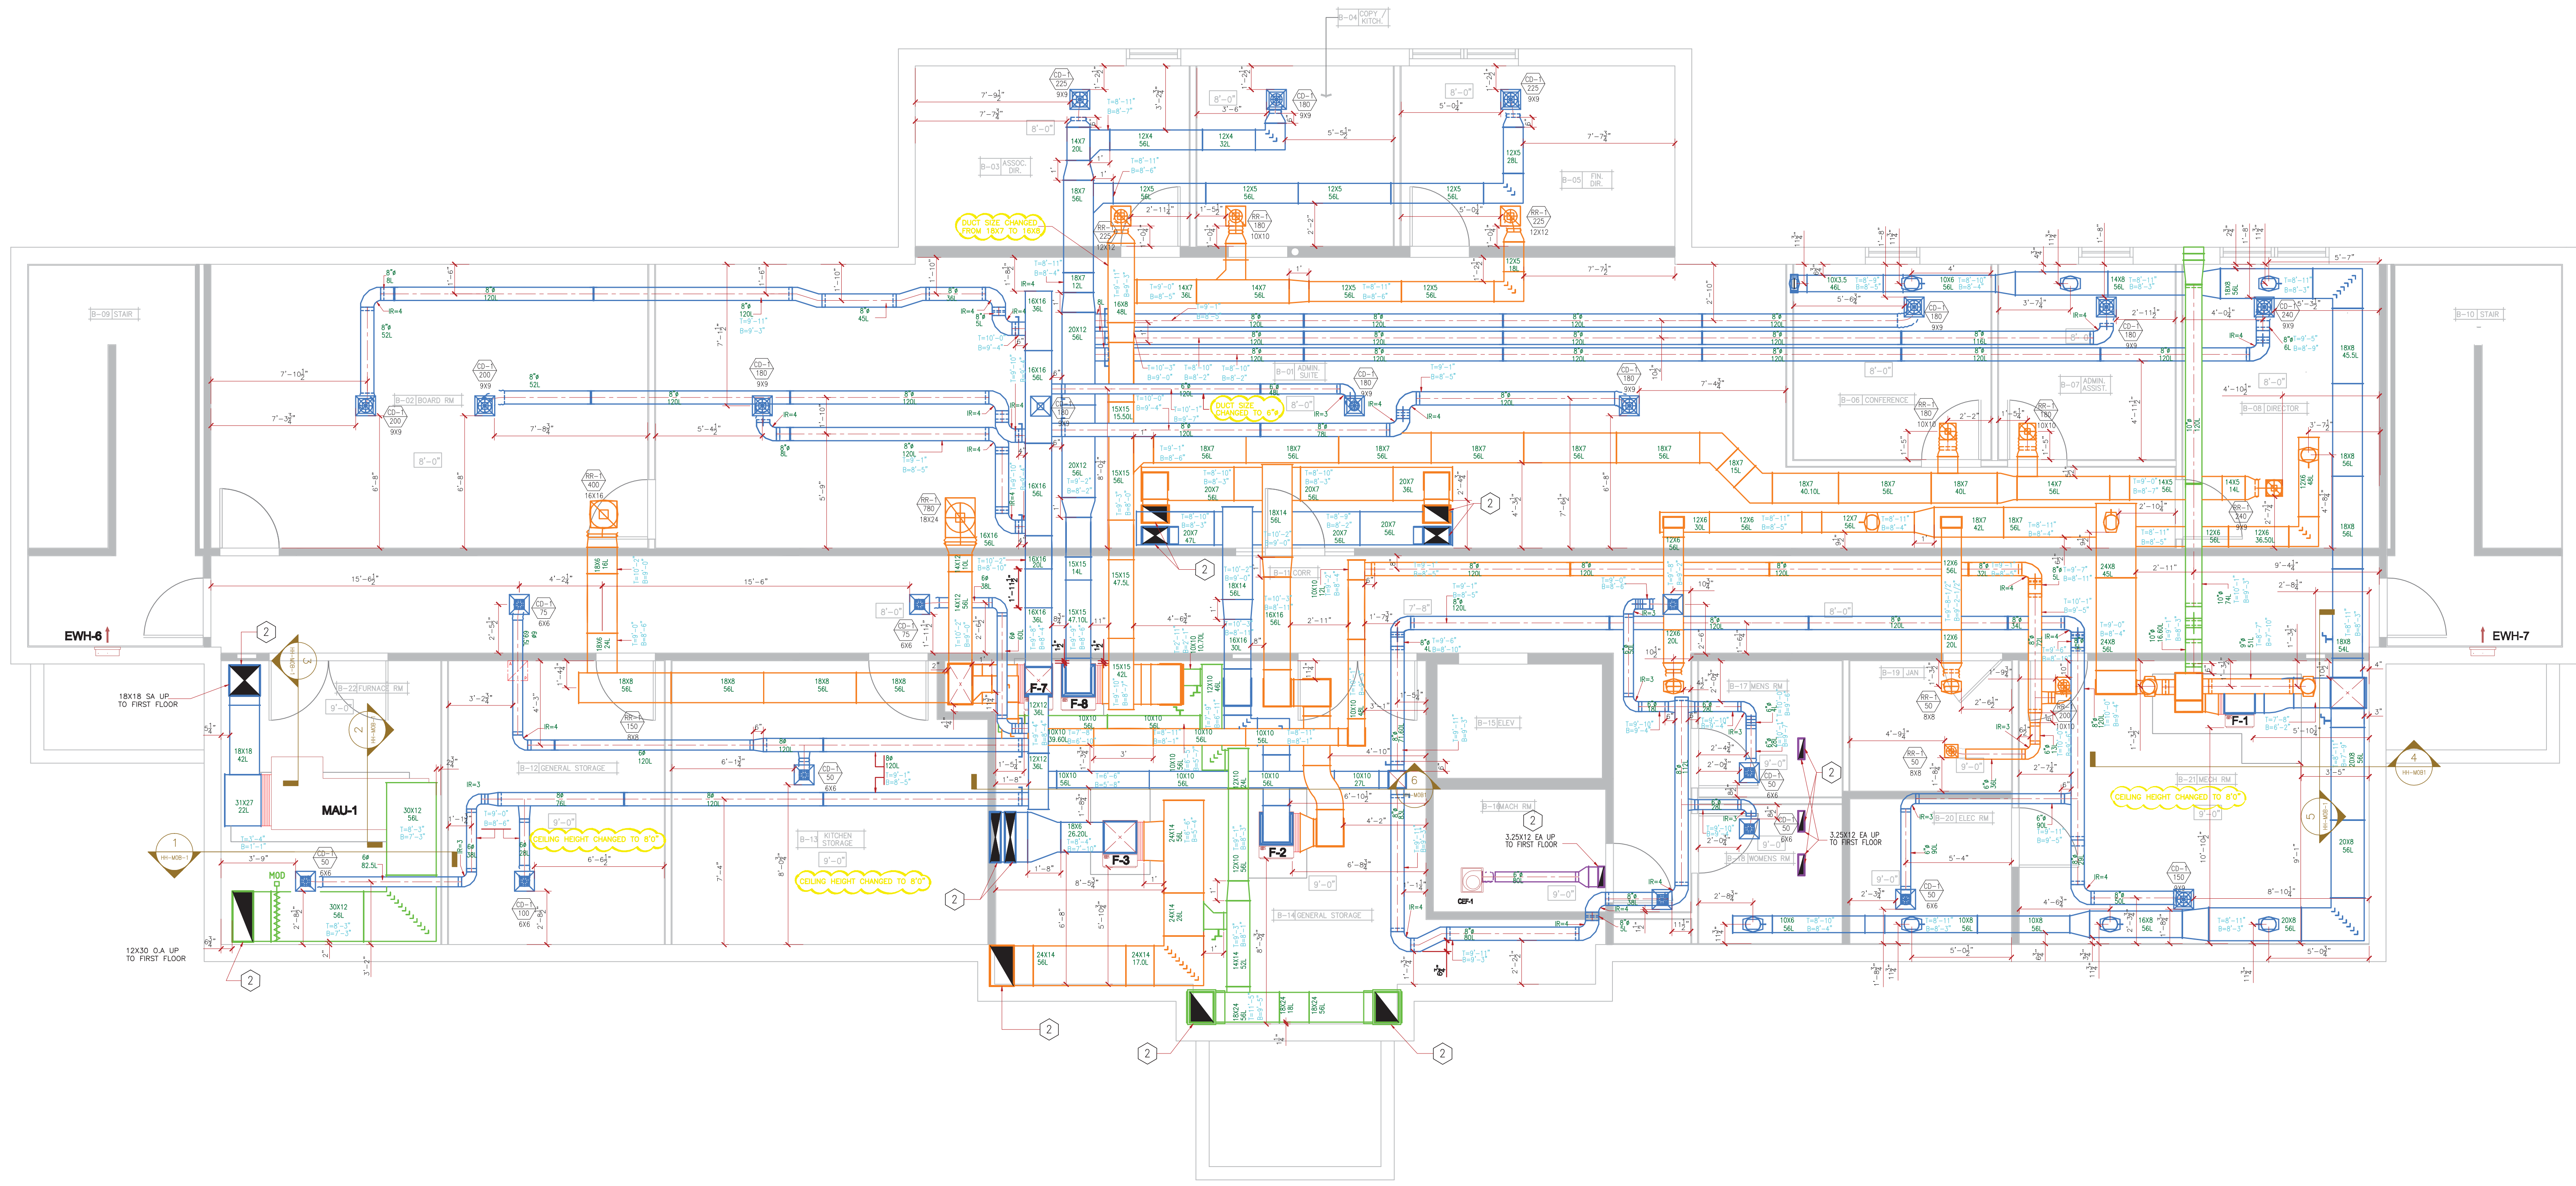

# BASEMENT FLOOR HVAC PLAN