


REVISIONS			
SYM.	DATE	BY	DESCRIPTION

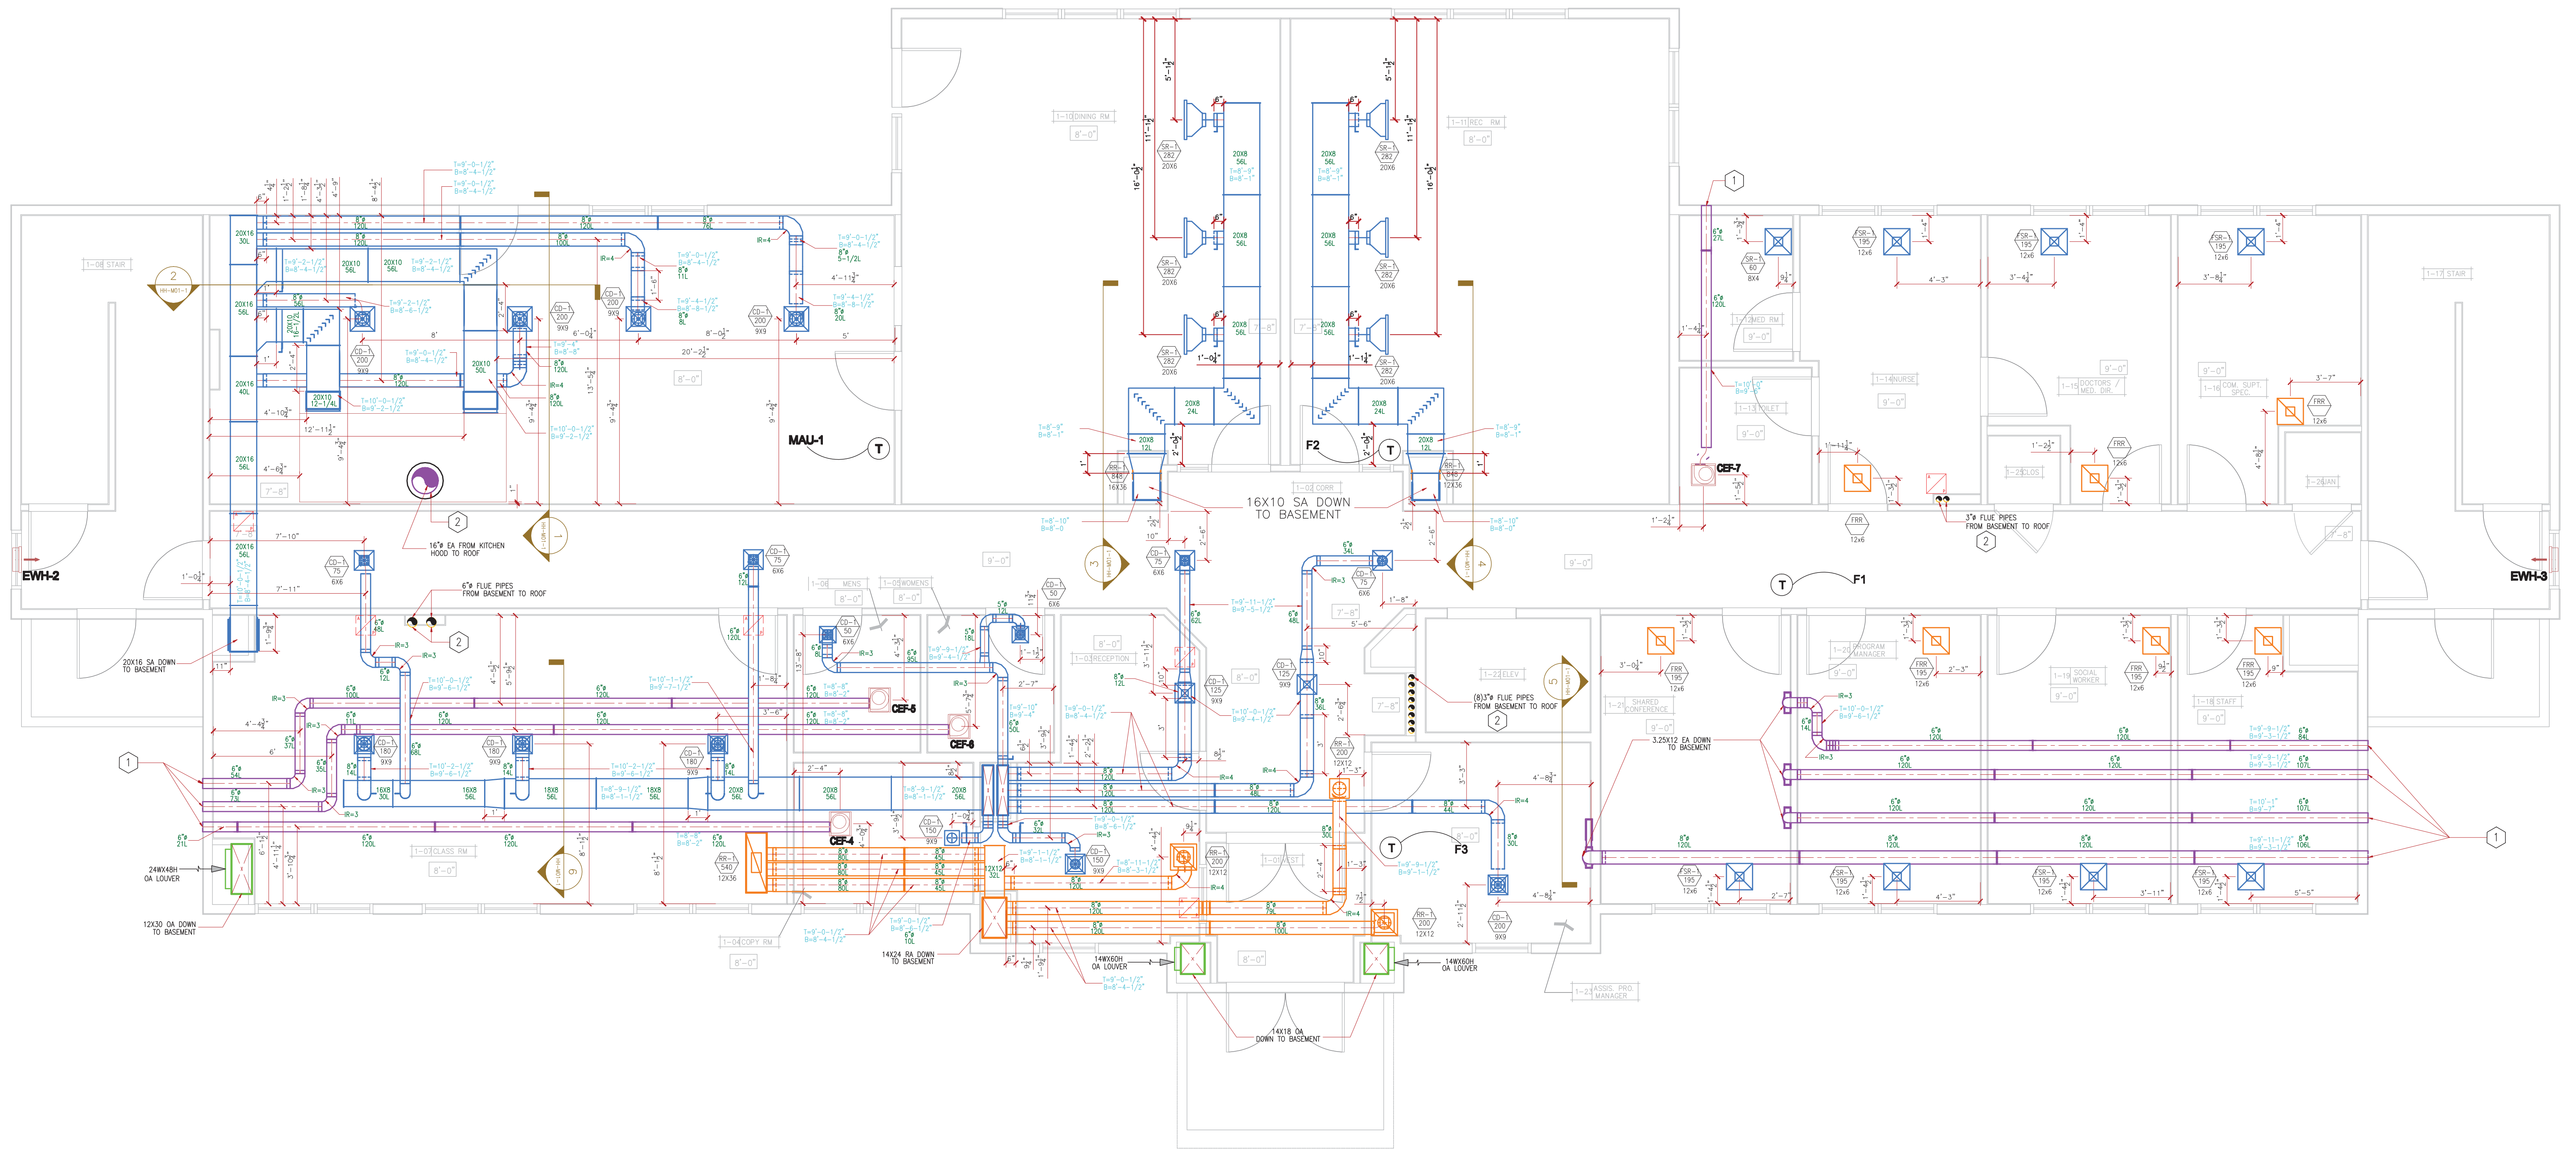

**FIRST FLOOR HVAC PLAN**