


PRECAST PANEL LAYOUT

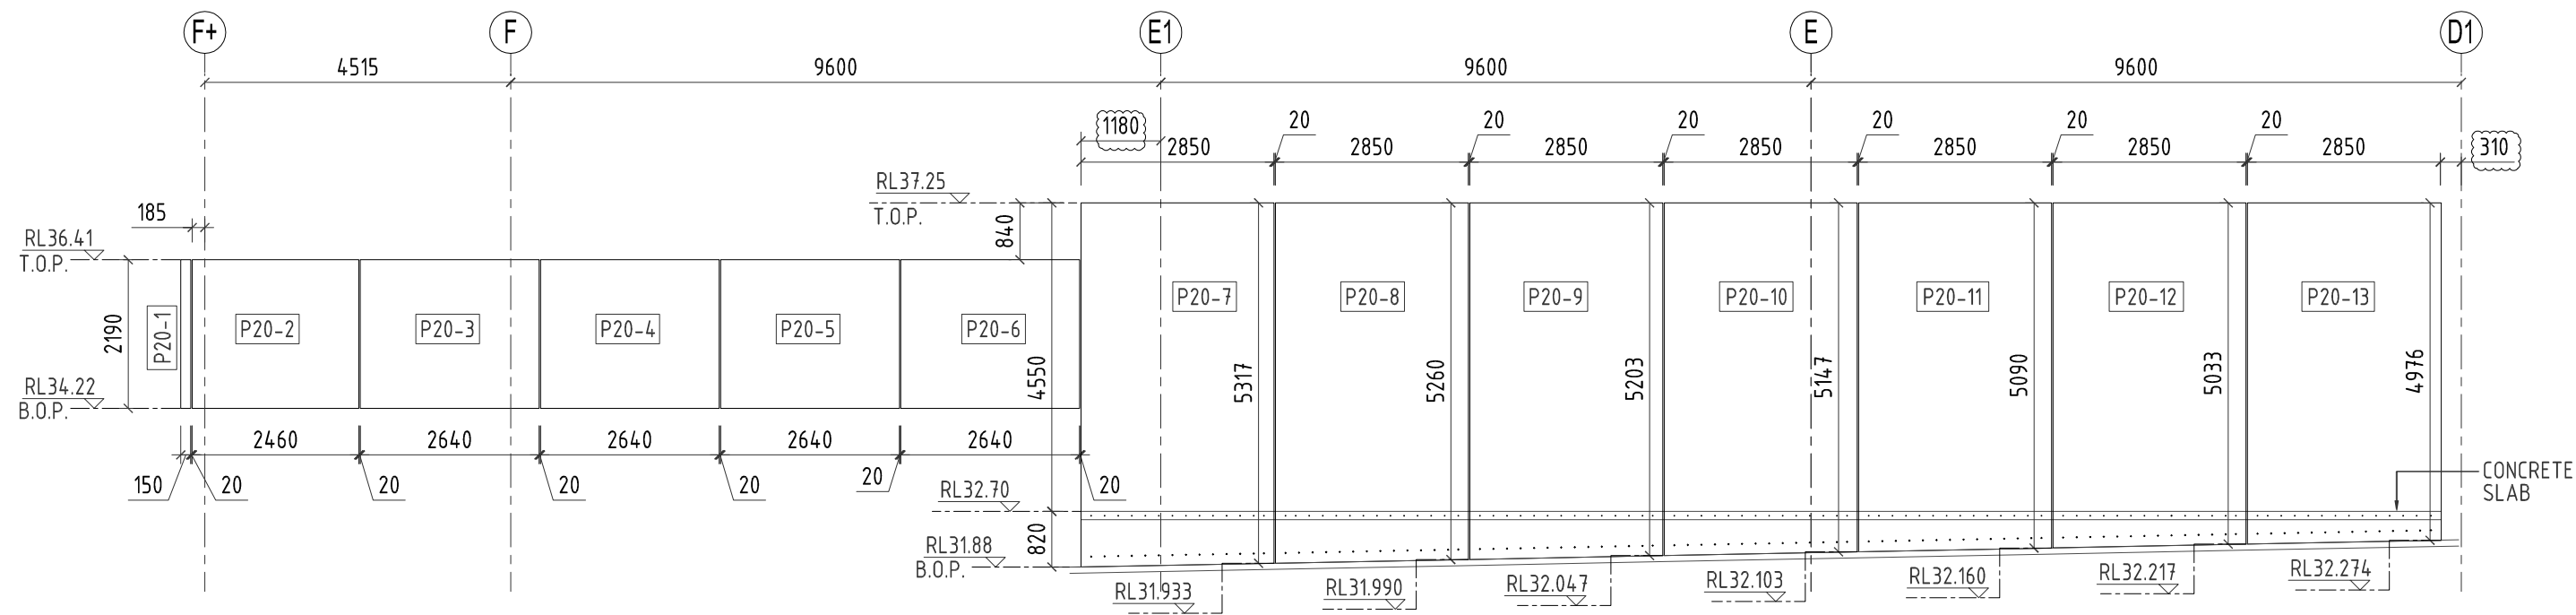

ELEVATION - A

NOTES:

- Concrete strength to be 35MPa
- Concrete cover to be 69mm, U.N.O.
- Refer to NZ 3109 table 5.1 for precast tolerances
- Mould face finish to be WP-10 U.N.O.
- Top face finish to be U3 U.N.O.
- Gaps between panels to be 20mm (typical) U.N.O.
- Edge details are as noted.

LEGEND

T.O.P = TOP OF PANEL
B.O.P = BOTTOM OF PANEL

DRAWING_PHASE

<small>COPYRIGHT in drawings, Specifications and any other documents from which works extracted from remain the property of NZ Group. Confirm all works prior to construction. Do not scale the drawings. If unsure of anything please request NZ Group for Clarification.</small>	Rev	Description	Date	CONSULTANTS: Structural Engineering: STRUC-ENGINEERS Civil Engineering: CIVIL-ENG Services Engineering: SERVICES-ENG Fire Engineering: FIRE-ENG	PROJECT	SHEET TITLE: PANEL LAYOUT PLAN OVERALL DIMENSIONS & NUMBERING	SCALE: 1:100 DATE: 13-07-2017 SHEET NO: L1	DRAWN BY: HP PROJECT NO: 116412 REVISION: A
					CLIENT: CLIENT/1			