


COG, EDGE LIFTERS AND FACE LIFTERS TBC BY ANCON

VOL= 0.169m³
WT= 0.45 t

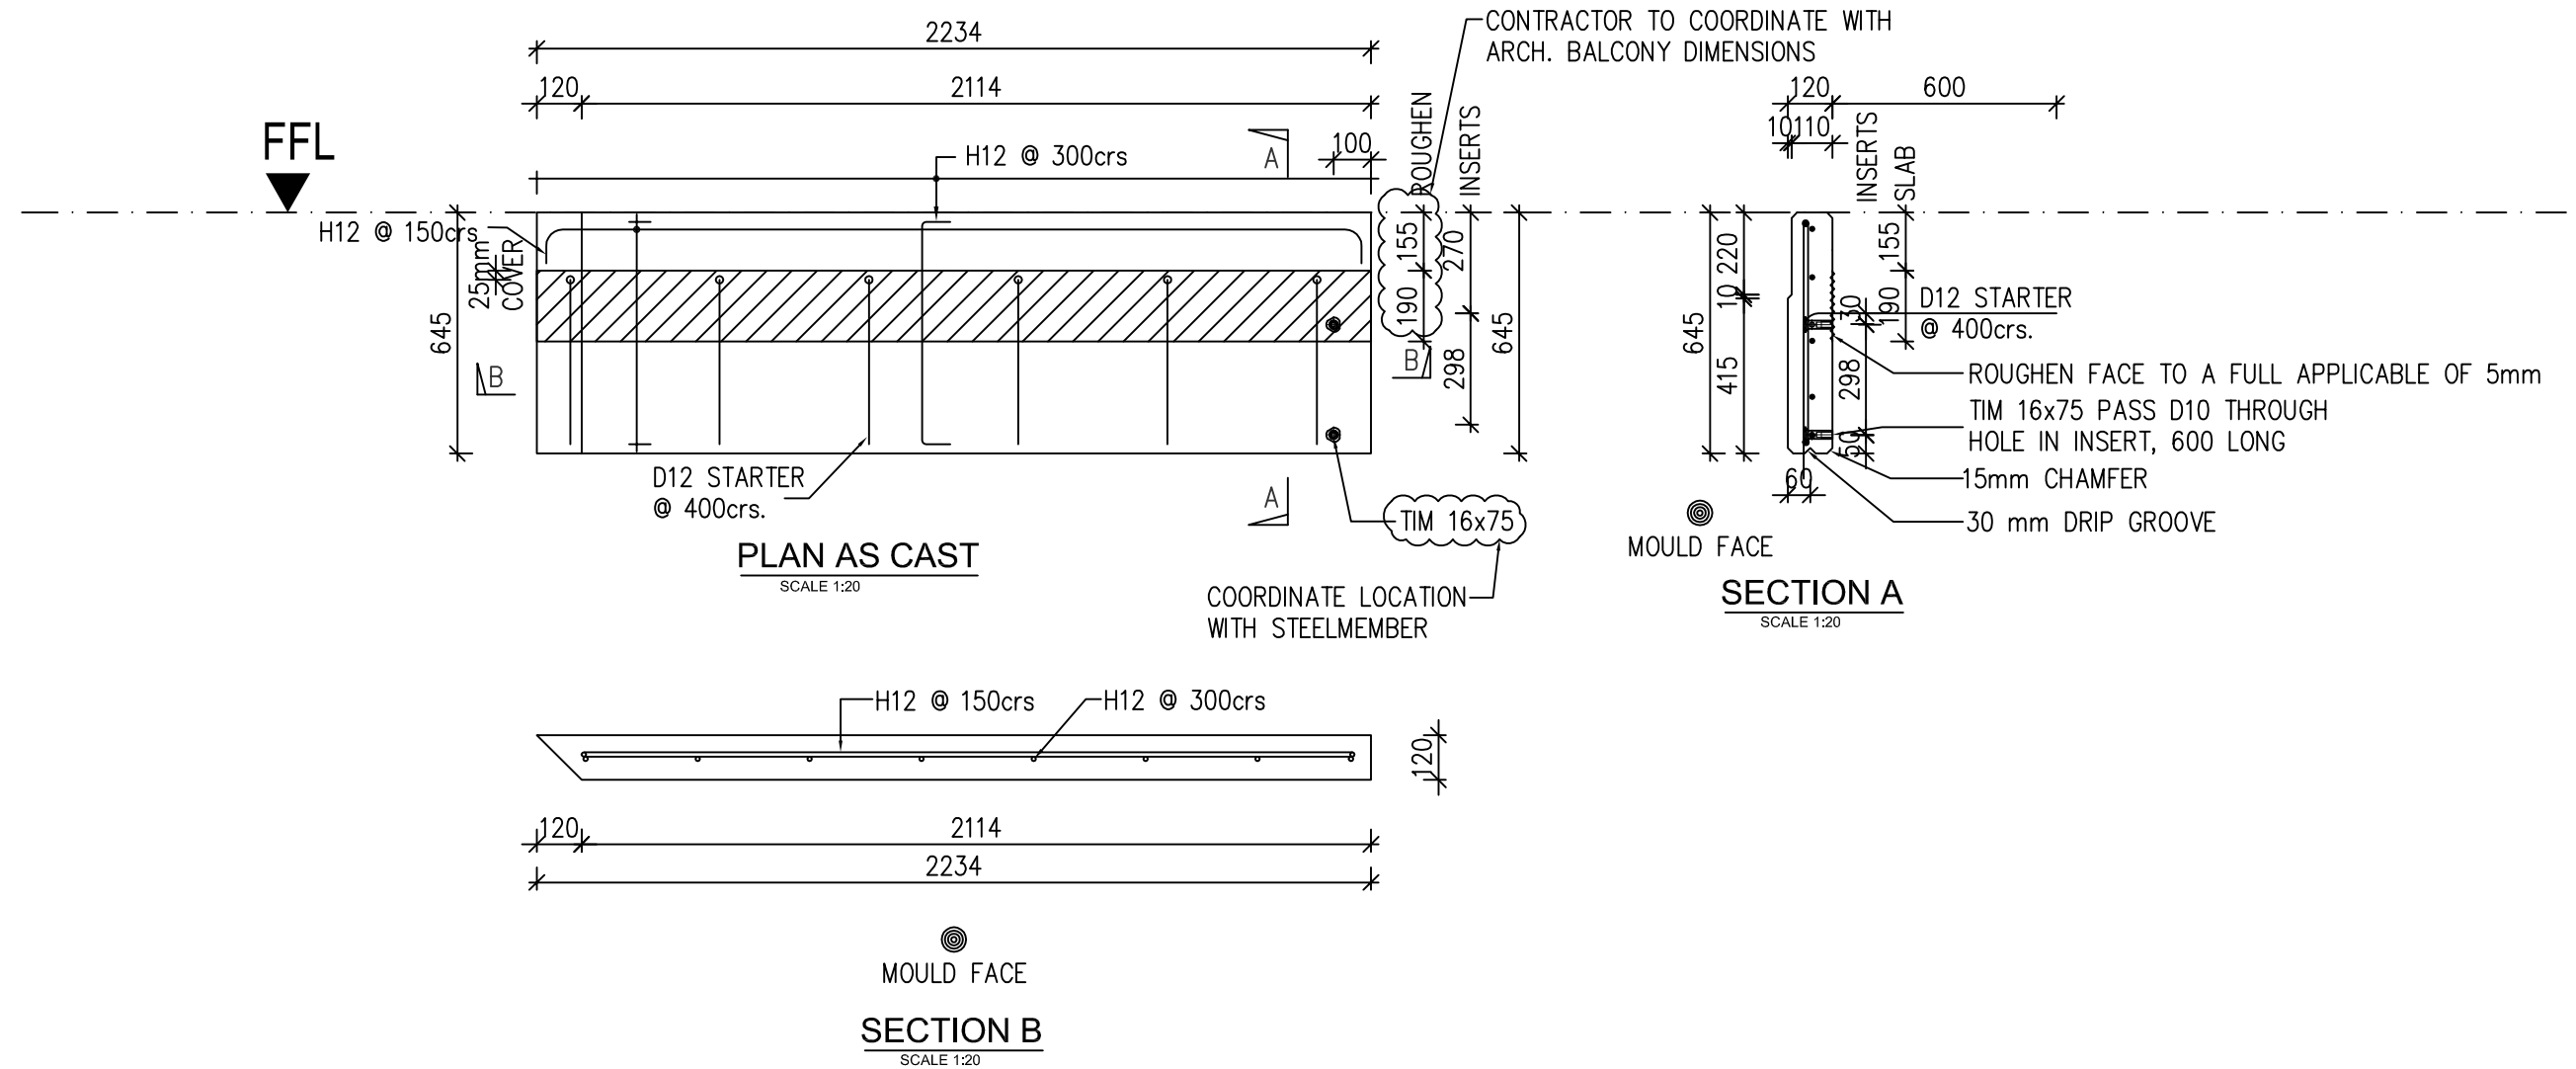

THIS DRAWING IS FOR PRECAST SETOUT PURPOSES ONLY. REFER TO ARCHITECTS AND ENGINEERS DRAWINGS FOR BUILDING DIMENSIONS.

NOTES:

1. CONCRETE STRENGTH TO BE 40 MPa
STRENGTH AT LIFTING TO BE 25 MPa
2. CONCRETE COVER TO BE 50mm U.N.O. (35 MIN.)
3. REFER TO NZ 3109:1997 TABLE 5.1 FOR PRECAST TOLERANCES
4. TOP FACE FINISH TO BE F5 U.N.O.
MOULD FACE FINISH TO BE F5 U.N.O.

THI					Scales AS SHOWN	
					Drawn MR	
					Date SEPT 19 2016	
					Checked By NB	
					Job No. APB	
					BFP262 A	
					Dwg No. Rev.	