
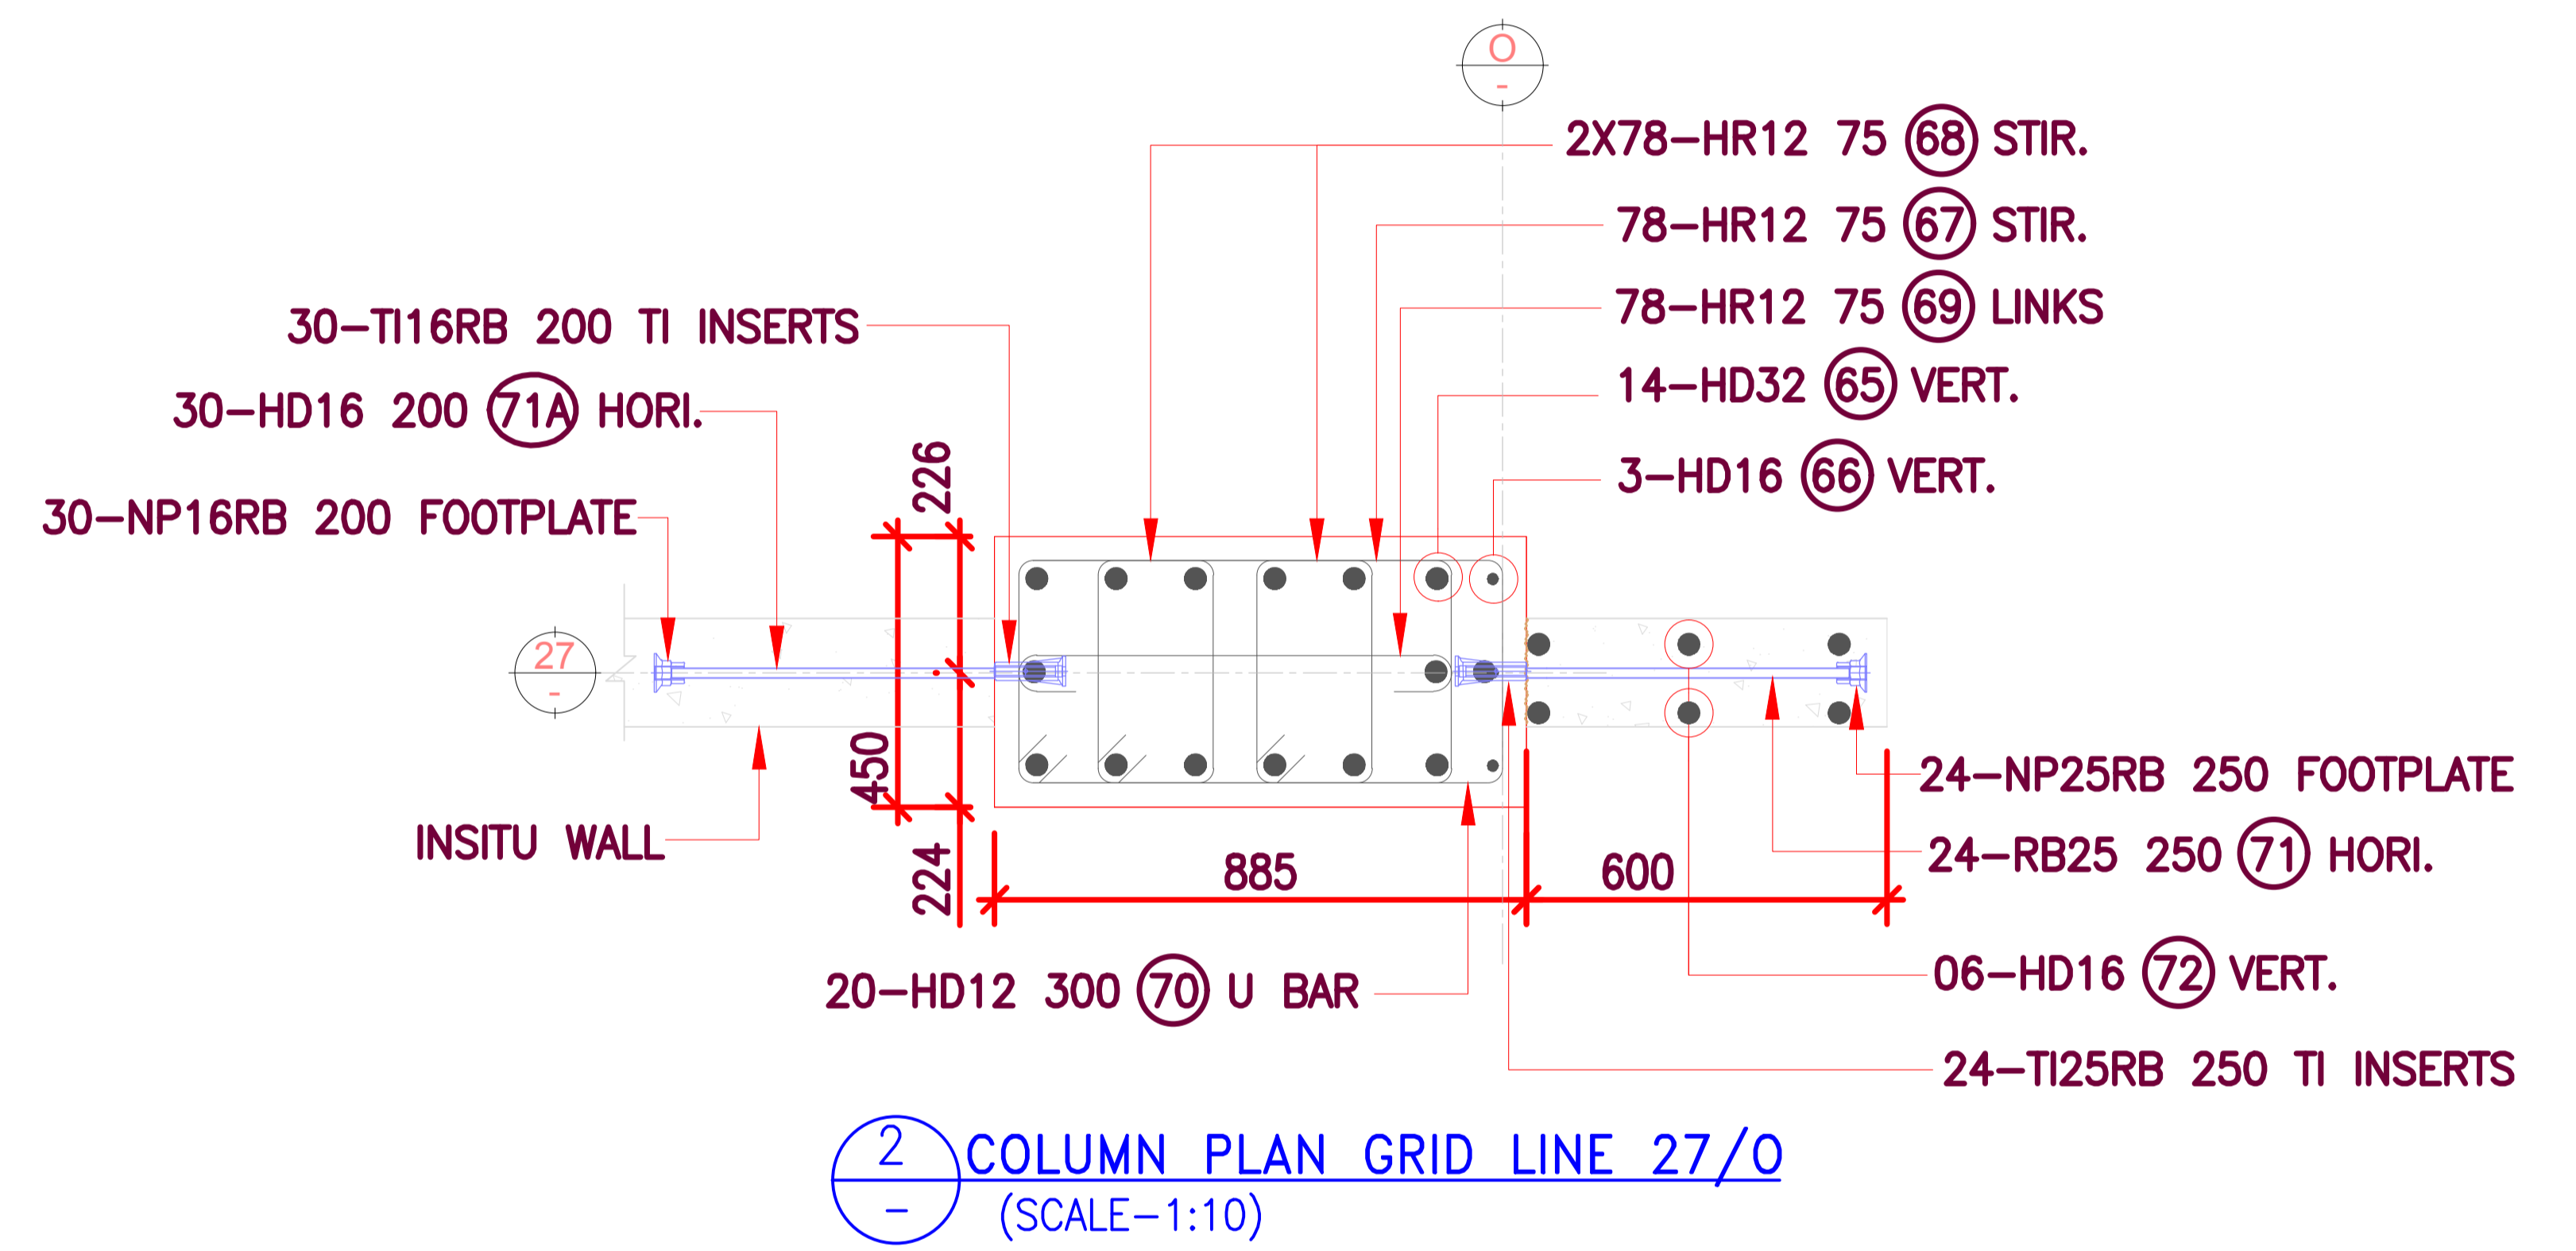


KEY LEGEND :-

00 - 00 - 00 - 00	BAR MEMBER
○	BAR MARK
—	SPACING OF BARS
○	DIA OF BARS
○	NO OF BARS

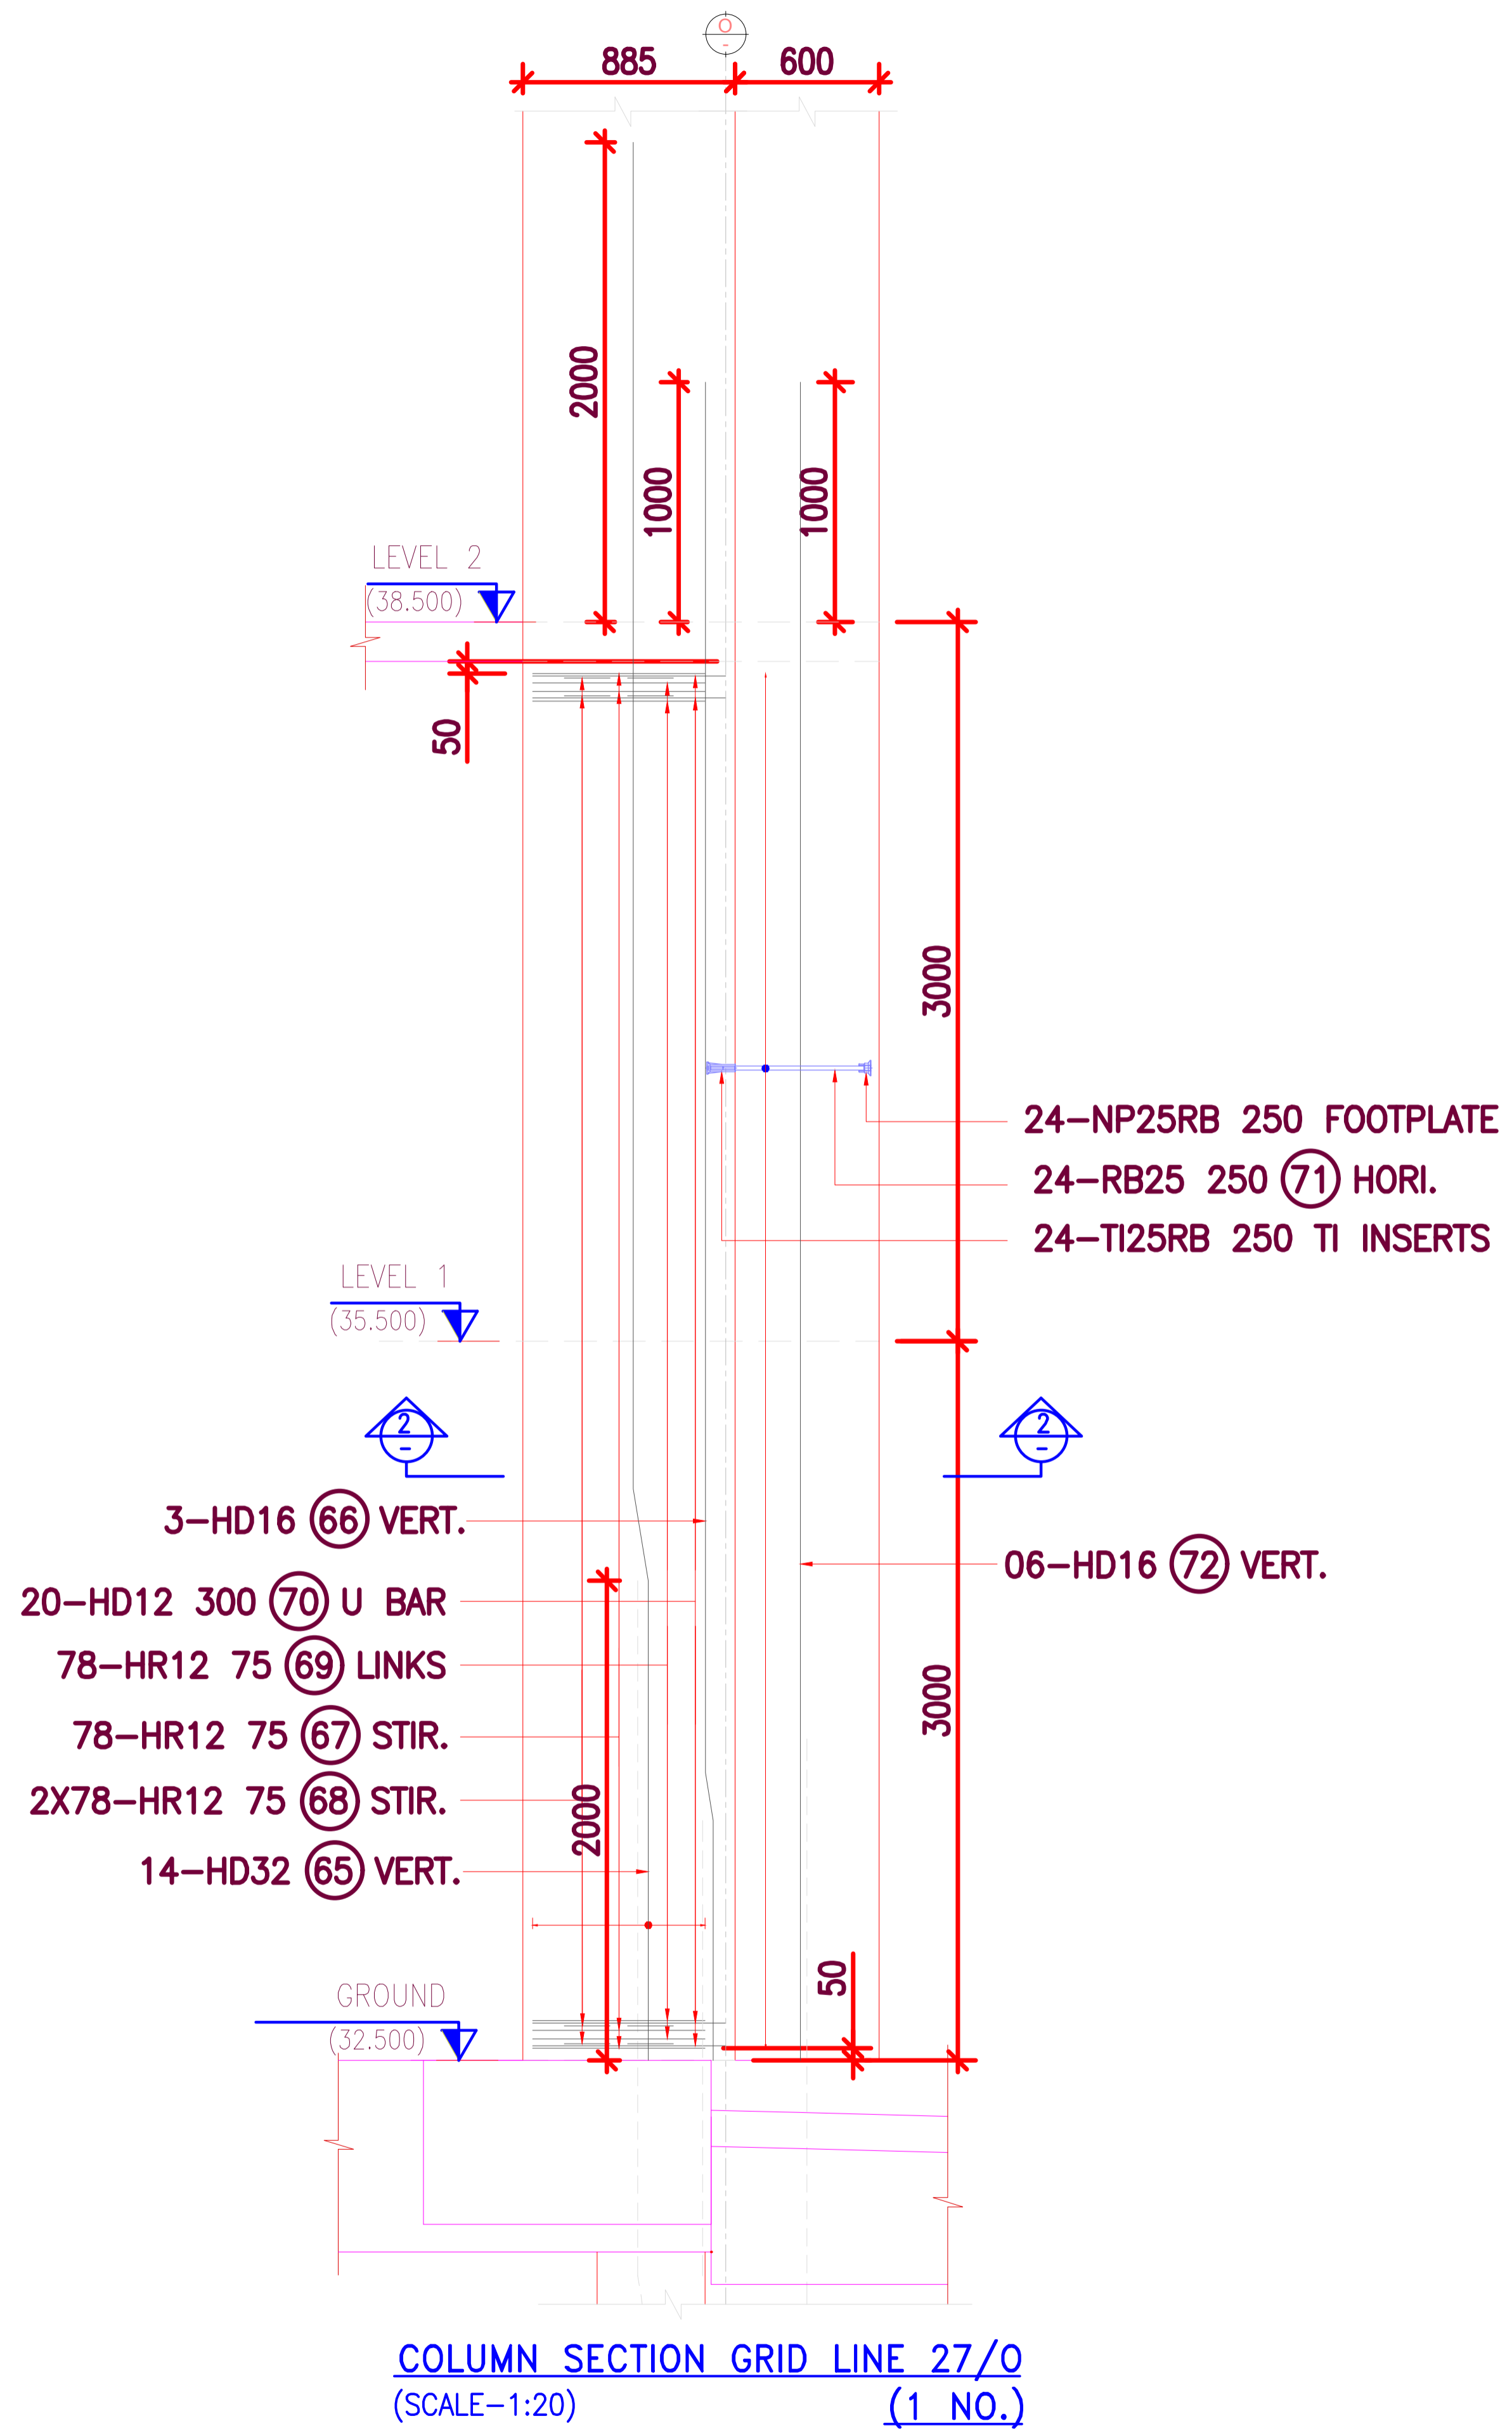

29.09.2017	0	FOR APPROVAL
DATE	REV	AMENDMENT

CONSULTANT:

PROJECT:

DRAWING TITLE: 29.09.2017
 PLAN AND SECTION OF COLUMN REINFORCEMENT
 FROM GROUND FLOOR TO LEVEL-2.
 GRID LINE 27/0_BLOCK D

DATE: 29.09.2017	JOB NUMBER: 11970
DESIGNED: DP	
DRAWN: DP	
CHECKED: HP	
CAD REF:	
SCALE: As Indicated @ A1 @ A3	REVISION: S-59 0