
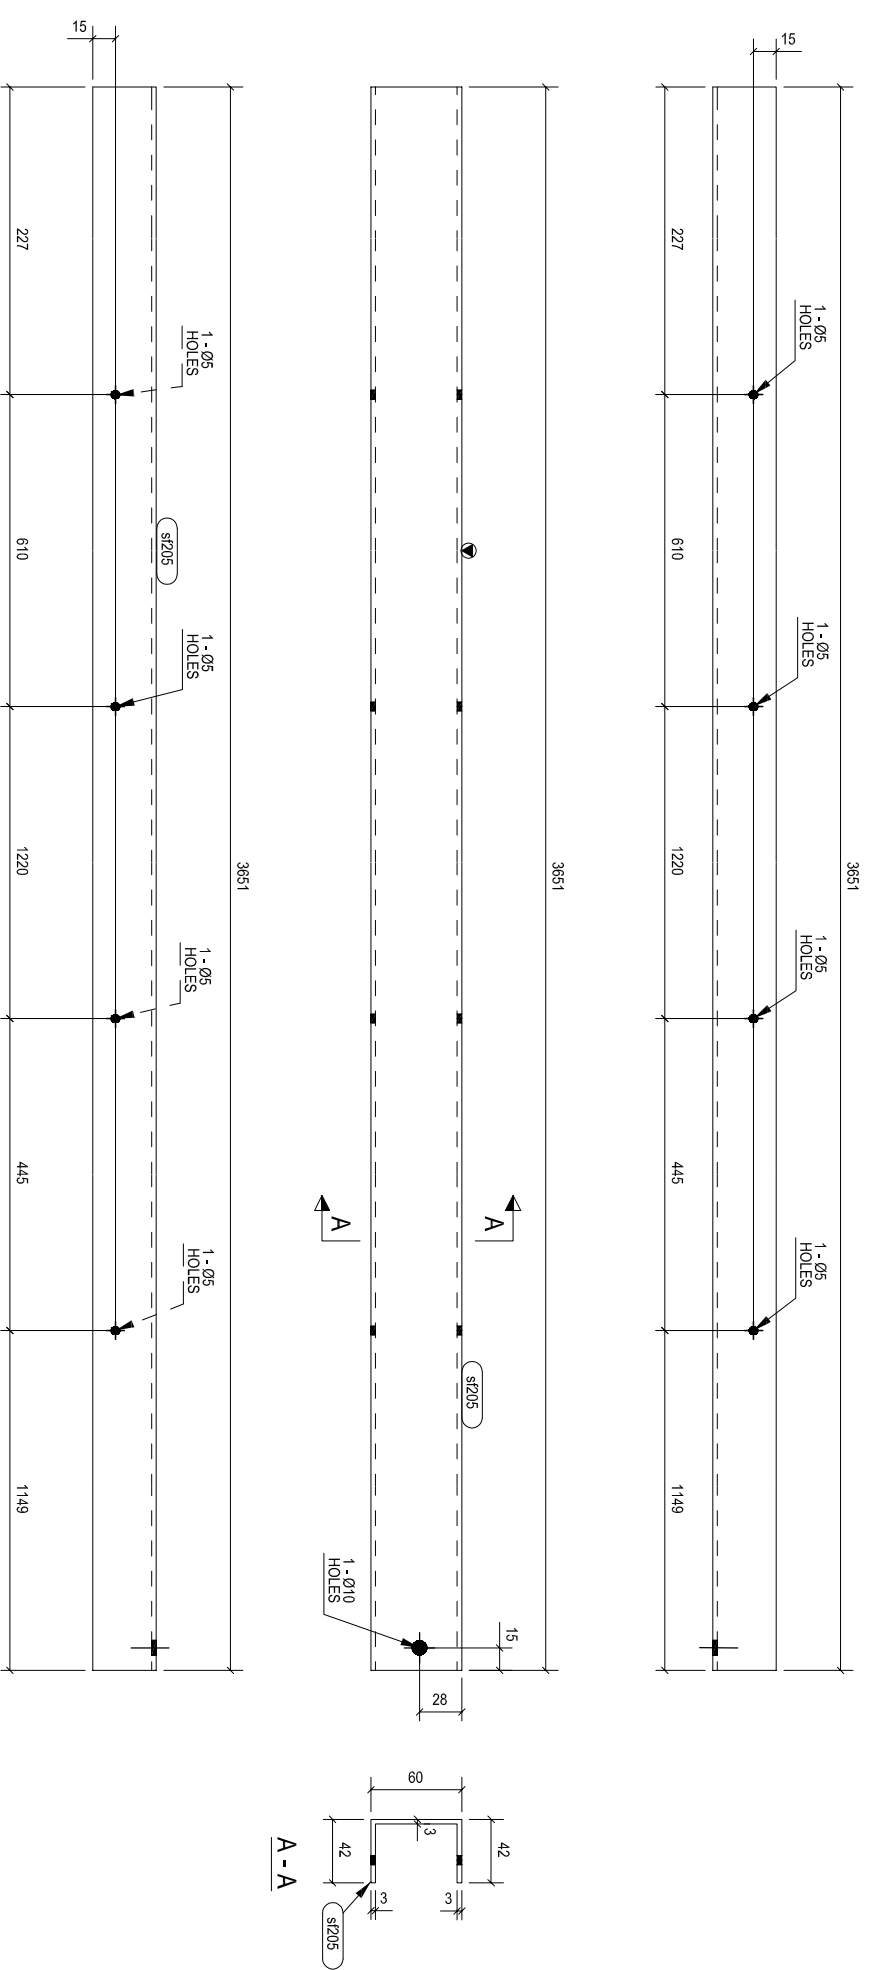


DELIVERY TO:
SITE

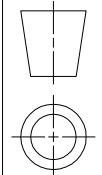

LEGEND:-

☉ = ORIENTATION MARK

STEEL	CUTTING TOL. : +/- 1mm	ACCU. TOL. : +/- 1mm	FAB. TOL. : +/- 1mm
ALUM.	CUTTING TOL. : +/- 0.5mm	ACCU. TOL. : +/- 0.5mm	FAB. TOL. : +/- 0.5mm

QTY. : 1	MATERIAL : EN10025 S275JO OR ABOVE	FINISH : HOT DIP GALVANIZED	WEIGHT : 11.9 KGS
LOCATION :	DRAWN :	DATE :	CHECKED :
			DATE :
			SCALE : 1:5

1	s1205	C60*42*3	1	NOS.	3651	REMARK
NO.	NAME	PARTS	QTY.	UNIT	LENGTH (mm)	

PROJECT NAME: MIDFELD CONCOURSE FIXED LINK BRIDGES FACADE PACKAGE FLB 08(TYPE K)	PROJECT NO. : E2075	ITEM / PART NO. K-08-SFS1
SHOP DRAWING REF. : ERECTION DRAWING REF. : E2075-FLB-K-08-SFMK01 TO 11	DWG No. E2075-FLB- K-08-SFS1	REV A