
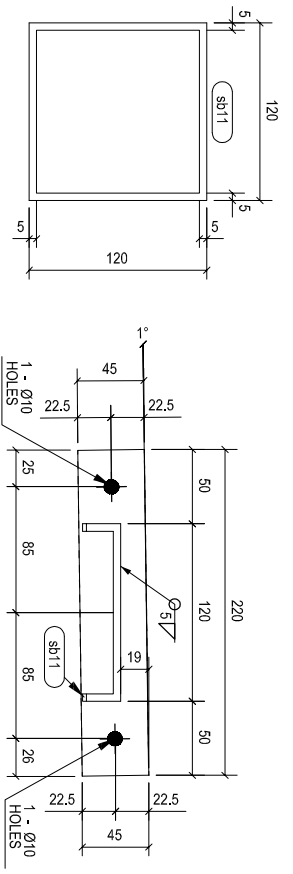
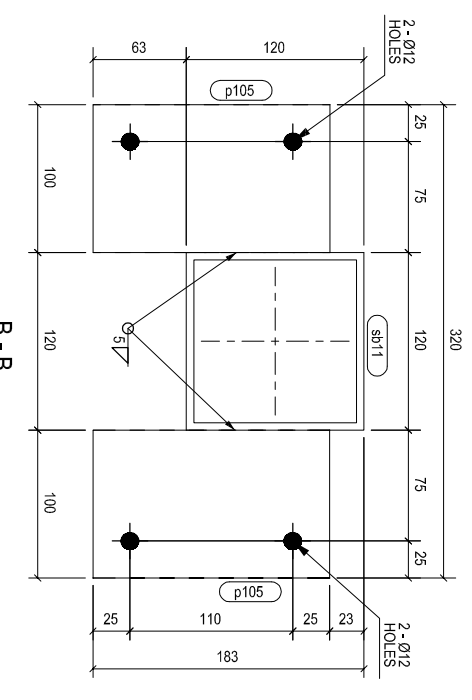
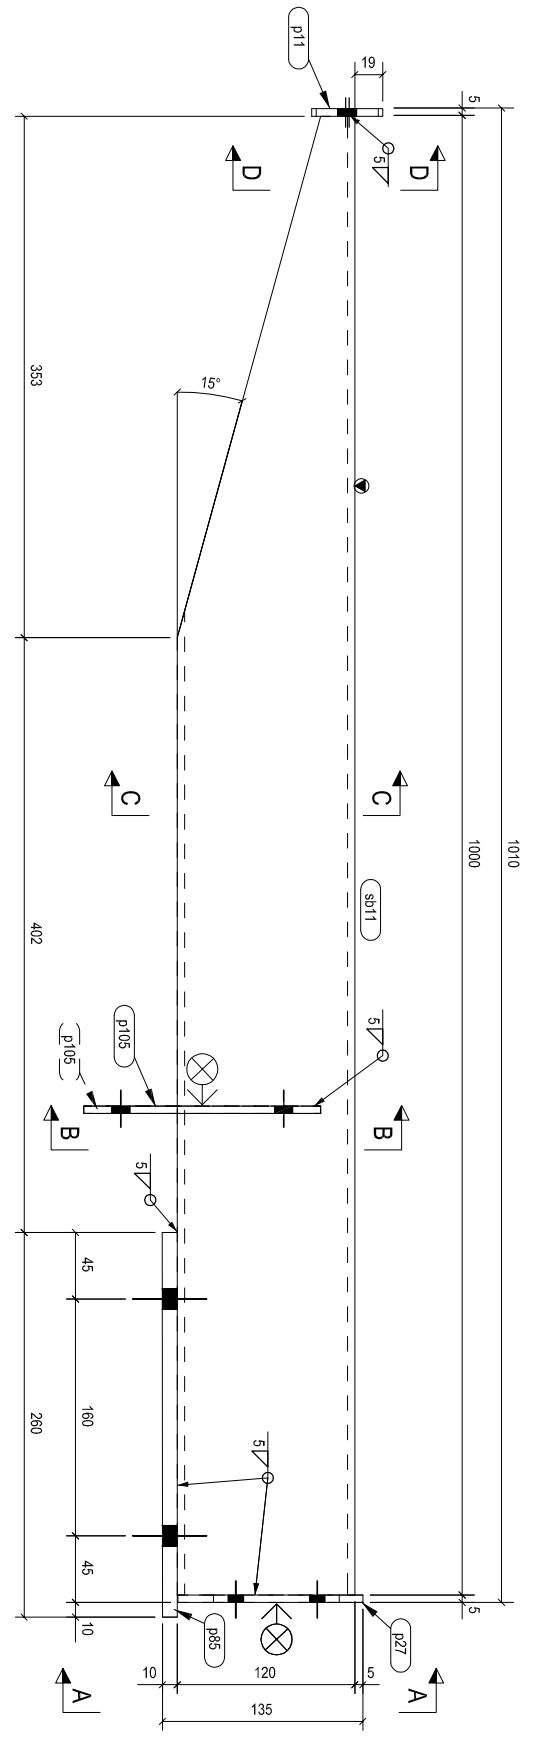
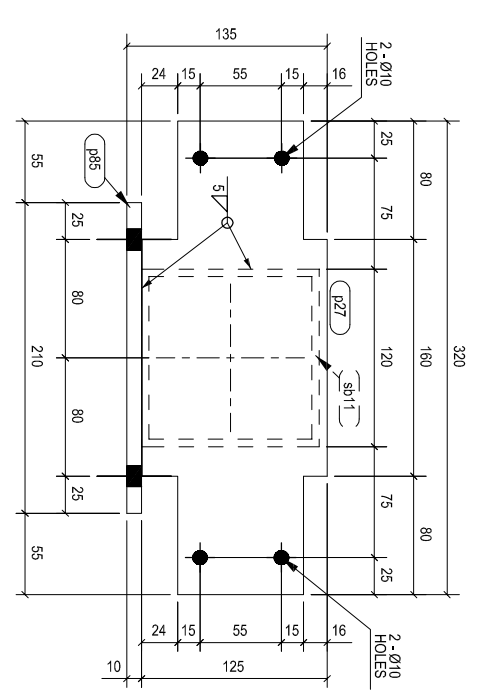
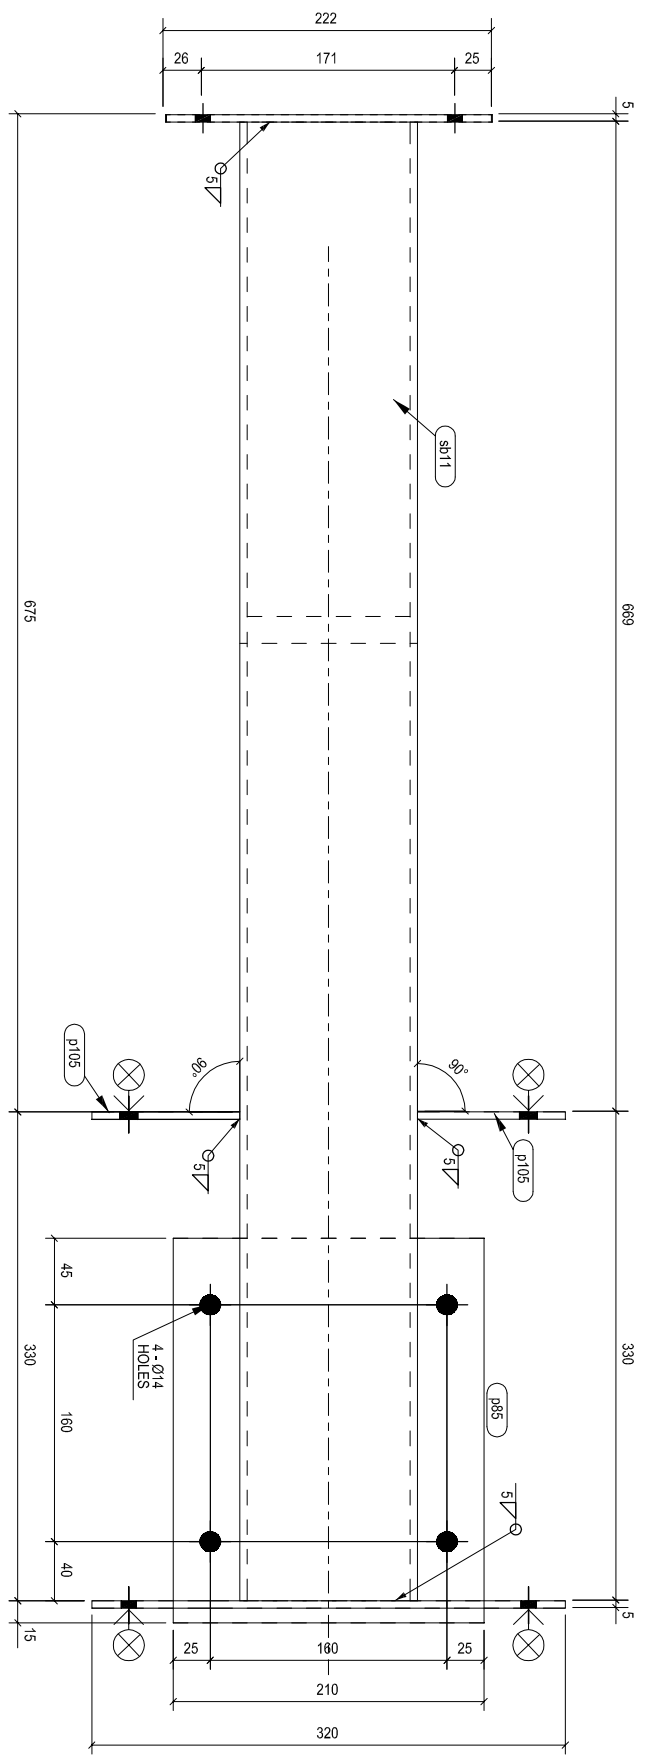


DELIVERY TO:  
SITE

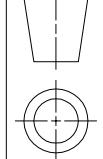

LEGEND:  
 = CONNECTING SIDE MARK  
 = ORIENTATION MARK

STEEL	CUTTING TOL.: +/- 1mm	ACCU. TOL.: +/- 1mm	FAB. TOL.: +/- 1mm
ALUM.	CUTTING TOL.: +/- 0.5mm	ACCU. TOL.: +/- 0.5mm	FAB. TOL.: +/- 0.5mm

QTY.:	1	MATERIAL:	S275JR TO BS EN10210	FINISH:	COLD FORM GALV.	WEIGHT:	22.5 KGS
LOCATION:		DRAWN:		CHECKED:		SCALE:	1:5

NO.	NAME	PARTS	QTY.	UNIT	LENGTH (mm)	REMARK
1	sb11	SHS120*120*5.0	1	NOS.	1000	
2	p105	FLTS*100	2	NOS.	180	
3	p85	PLT10*210	1	NOS.	260	
4	p27	PLS*125	1	NOS.	320	
5	p11	FLTS*45	1	NOS.	220	

PROJECT NAME:	MIDFIELD CONCOURSE FIXED LINK BRIDGES FACADE PACKAGE FLB 09(TYPE K)	PROJECT NO.:	E2075	ITEM / PART NO.:	K-09-SBS2
SHOP DRAWING REF.:	E2075-FLB-K-09-RSMK01	DWG No.:	E2075-FLB- K-09-SBS2	REV	A